

Rev.	Date	Description

**Legend:**

- Category (A, A1, A2, A3)** (Green circle): Those of high quality and value: in such a condition as to be able to make a substantial contribution (a minimum of 40 years)
- Category (B, B1, B2, B3)** (Blue circle): Those of moderate quality and value: those in such a condition as to make a significant contribution (a minimum of 20 years)
- Category (C, C1, C2, C3)** (Grey circle): Those of low quality and value: currently in adequate condition to remain until new planting could be established (a minimum of 10 years) or young trees with a stem diameter below 150mm
- Category (U)** (Red circle): Those in such condition that any existing value would be lost within 10 years and which should, in the current context, be removed for reason of sound arboricultural management

**AGE GROUPINGS**

- Y = YOUNG
- MA = MIDDLE AGE
- M = MATURE
- OM = OVER MATURE
- V = VETERAN

**1** EXISTING TREE CANOPY BASED ON DIMENSIONS GATHERED ON SITE IN 4 DIRECTIONS, NORTH, SOUTH, EAST AND WEST

**2** ROOT PROTECTION ZONE BASED ON 12 TIMES THE (DBH) AT CHEST HEIGHT

**3** TREE TAG NUMBER

**4** TREE TO BE RETAINED

**5** TREE TO BE REMOVED

**6** TREE CATEGORY BASED ON BS:5837 2012 CRITERIA

**7** DECIDUOUS TREE CANOPY

**8** EVERGREEN TREE CANOPY

**01** TABLES BS 5837-2012

**NOTES:**

Please refer to Appendix A in tree report when reading this plan.

Client:  
Limerick City & County Council

Project:  
Fr. Russell Rd. Improvement Scheme

Drawing Title:  
Tree Constraints Plan

Drawn By: TC	Checked By: MG	Date: 24/02/2022	Scale: 1:1000@A1
Dwg. No. FRR_TS_001	CAD File: FRR_TS_001.DWG	Issued For: Information	Rev. -

Arbor Care  
Unit 1a  
Crossagalla Enterprise Centre  
Ballysimon Road  
Limerick  
Ireland

Phone: +353 (0)863082808  
Fax: +353 (0)81400321  
Email: info@arborcare.ie  
Web: www.arborcare.ie


ARBOR CARE  
Specialist  
Arboricultural  
Consulting  
Care Science







002 A

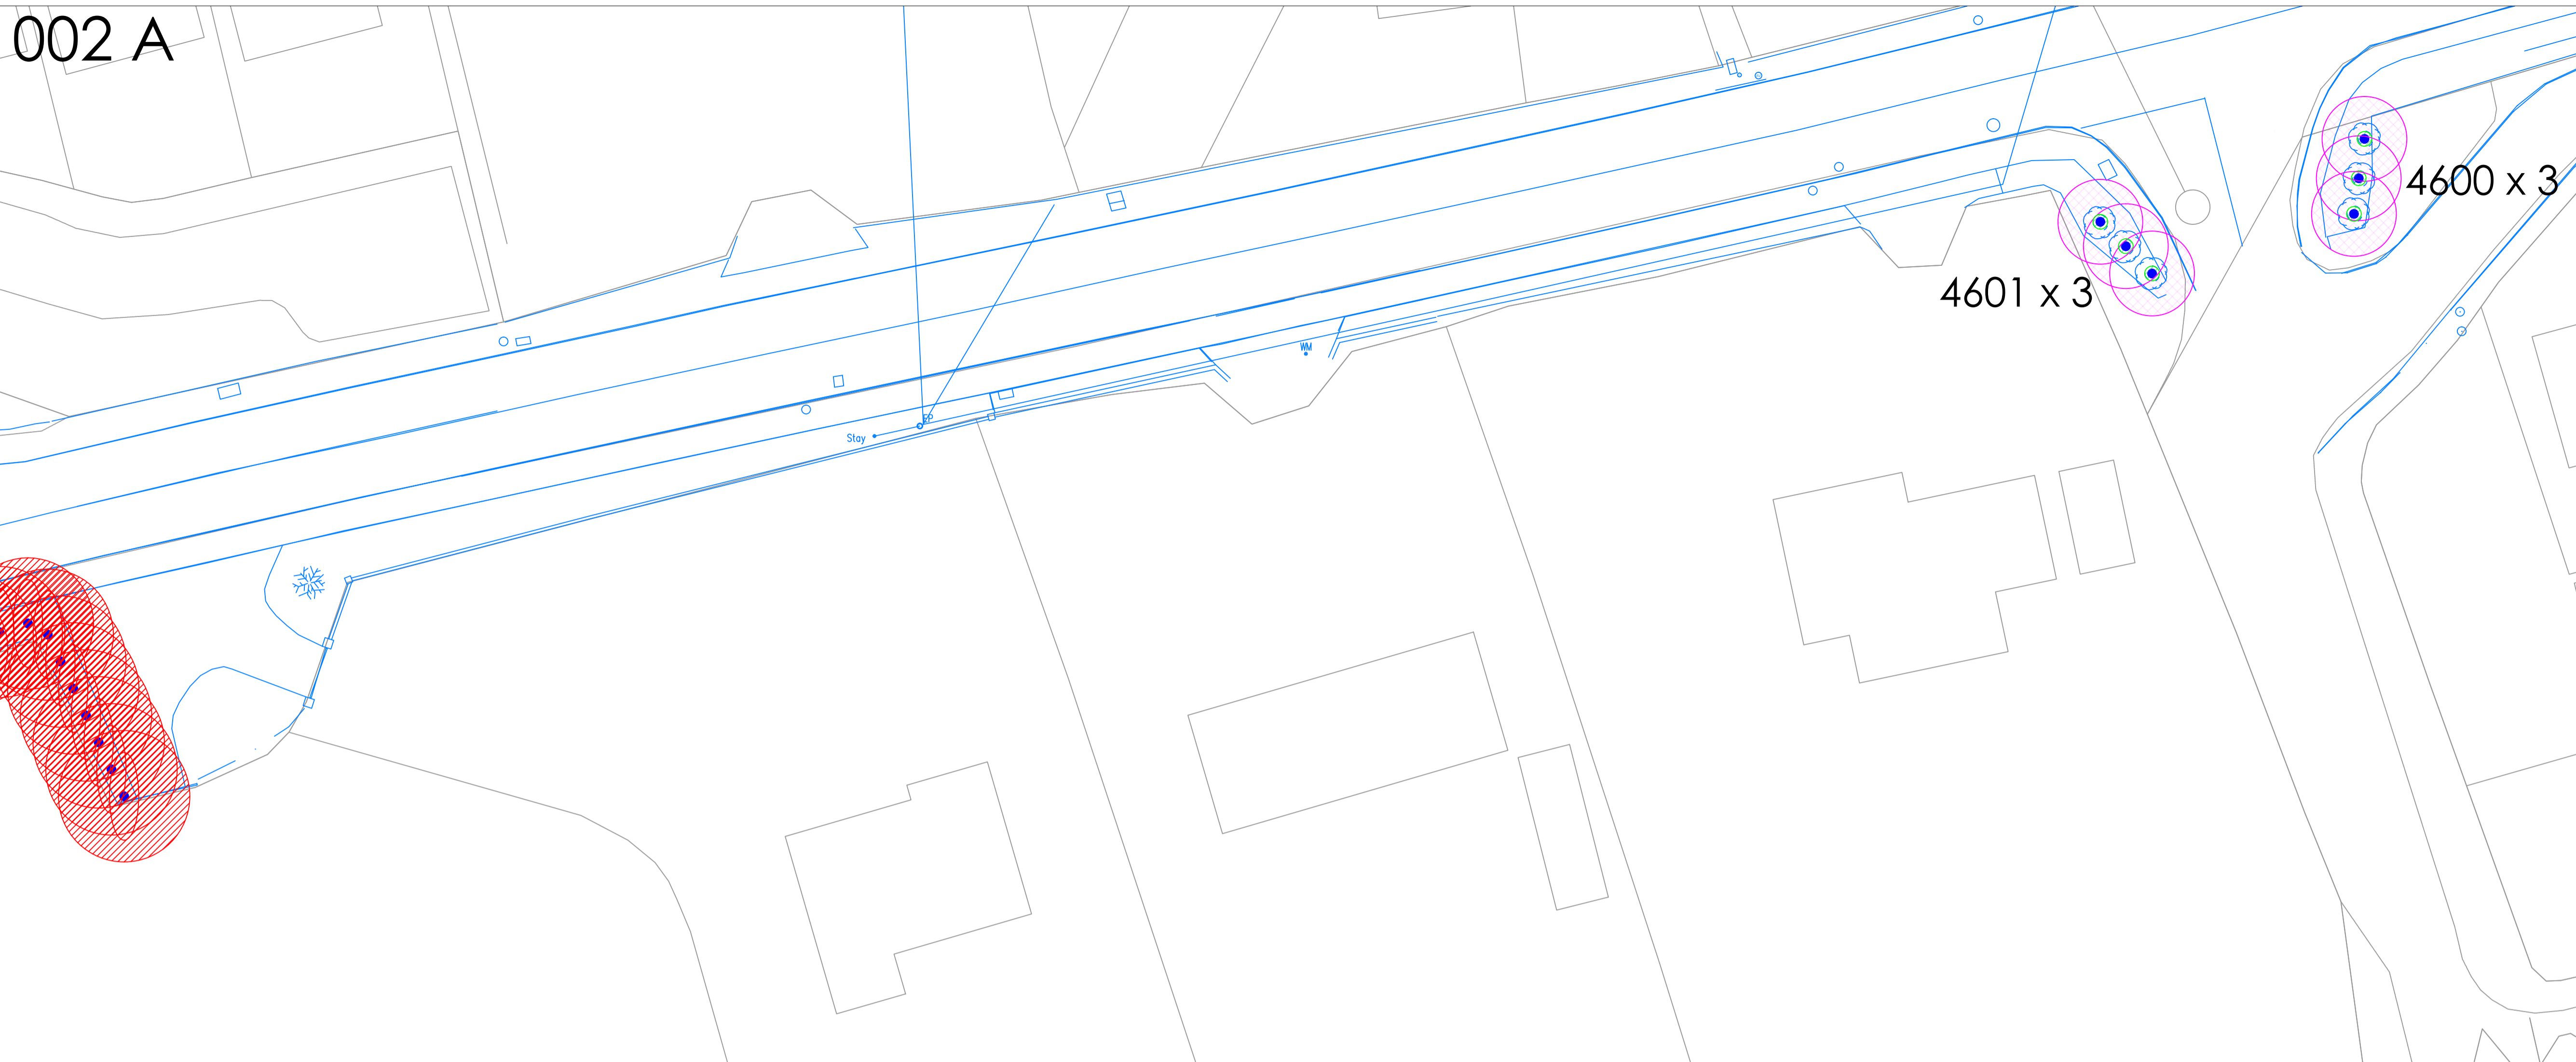


002 B



Rev.	Date	Description

- Legend:
- Category ( A, A1, A2, A3 )  
Those of high quality and value; in such a condition as to be able to make a substantial contribution ( a minimum of 40 years )
  - Category ( C, C1, C2, C3 )  
Those of low quality and value; currently in adequate condition to remain until new planting could be established ( a minimum of 10 years ) or young trees with a stem diameter below .150mm
  - Category ( B, B1, B2, B3 )  
Those of moderate quality and value; those in such a condition as to make a significant contribution ( a minimum of 20 years )
  - Category ( U )  
Those in such condition that any existing value would be lost within 10 years and which should, in the current context, be removed for reason of sound agroecological management

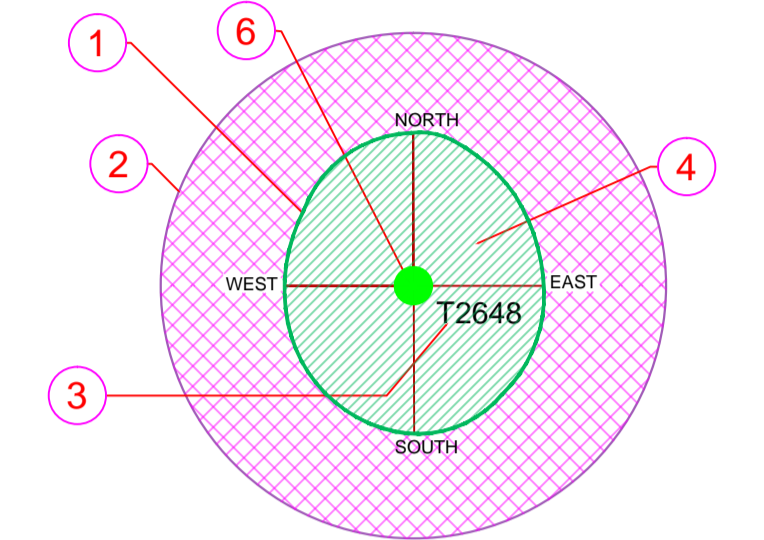

- AGE GROUPINGS
- Y = YOUNG
  - MA = MIDDLE AGE
  - M = MATURE
  - OM = OVER MATURE
  - V = VETERAN
- 

- 1 EXISTING TREE CANOPY BASED ON DIMENSIONS GATHERED ON SITE IN 4 DIRECTIONS, NORTH, SOUTH, EAST AND WEST
- 2 ROOT PROTECTION ZONE BASED ON 12 TIMES THE (DBH) AT CHEST HEIGHT
- 3 TREE TAG NUMBER
- 4 TREE TO BE RETAINED
- 5 TREE TO BE REMOVED
- 6 TREE CATEGORY BASED ON BS:5837 2012 CRITERIA
- 7 DECIDUOUS TREE CANOPY
- 8 EVERGREEN TREE CANOPY

**01 TABLES BS 5837-2012**

NOTES:

Please refer to Appendix A in tree report when reading this plan.

Client:  
Limerick City & County Council

Project:  
Fr. Russell Rd. Improvement Scheme


Drawing Title:  
Tree Constraints Plan

Drawn By: TC	Checked By: MG	Date: 24/02/2022	Scale: 1:250@A1
Dwg. No. FRR_TS_003	CAD File: FRR_TS_001.DWG	Issued For: Information	Rev. -

Arbor Care  
Unit 1a  
Crossagalla Enterprise Centre  
Ballysimon Road  
Limerick  
Ireland


Phone: +353 (0)863082808  
Fax: +353 (0)61400321  
Email: info@arborcare.ie  
Web: www.arborcare.ie



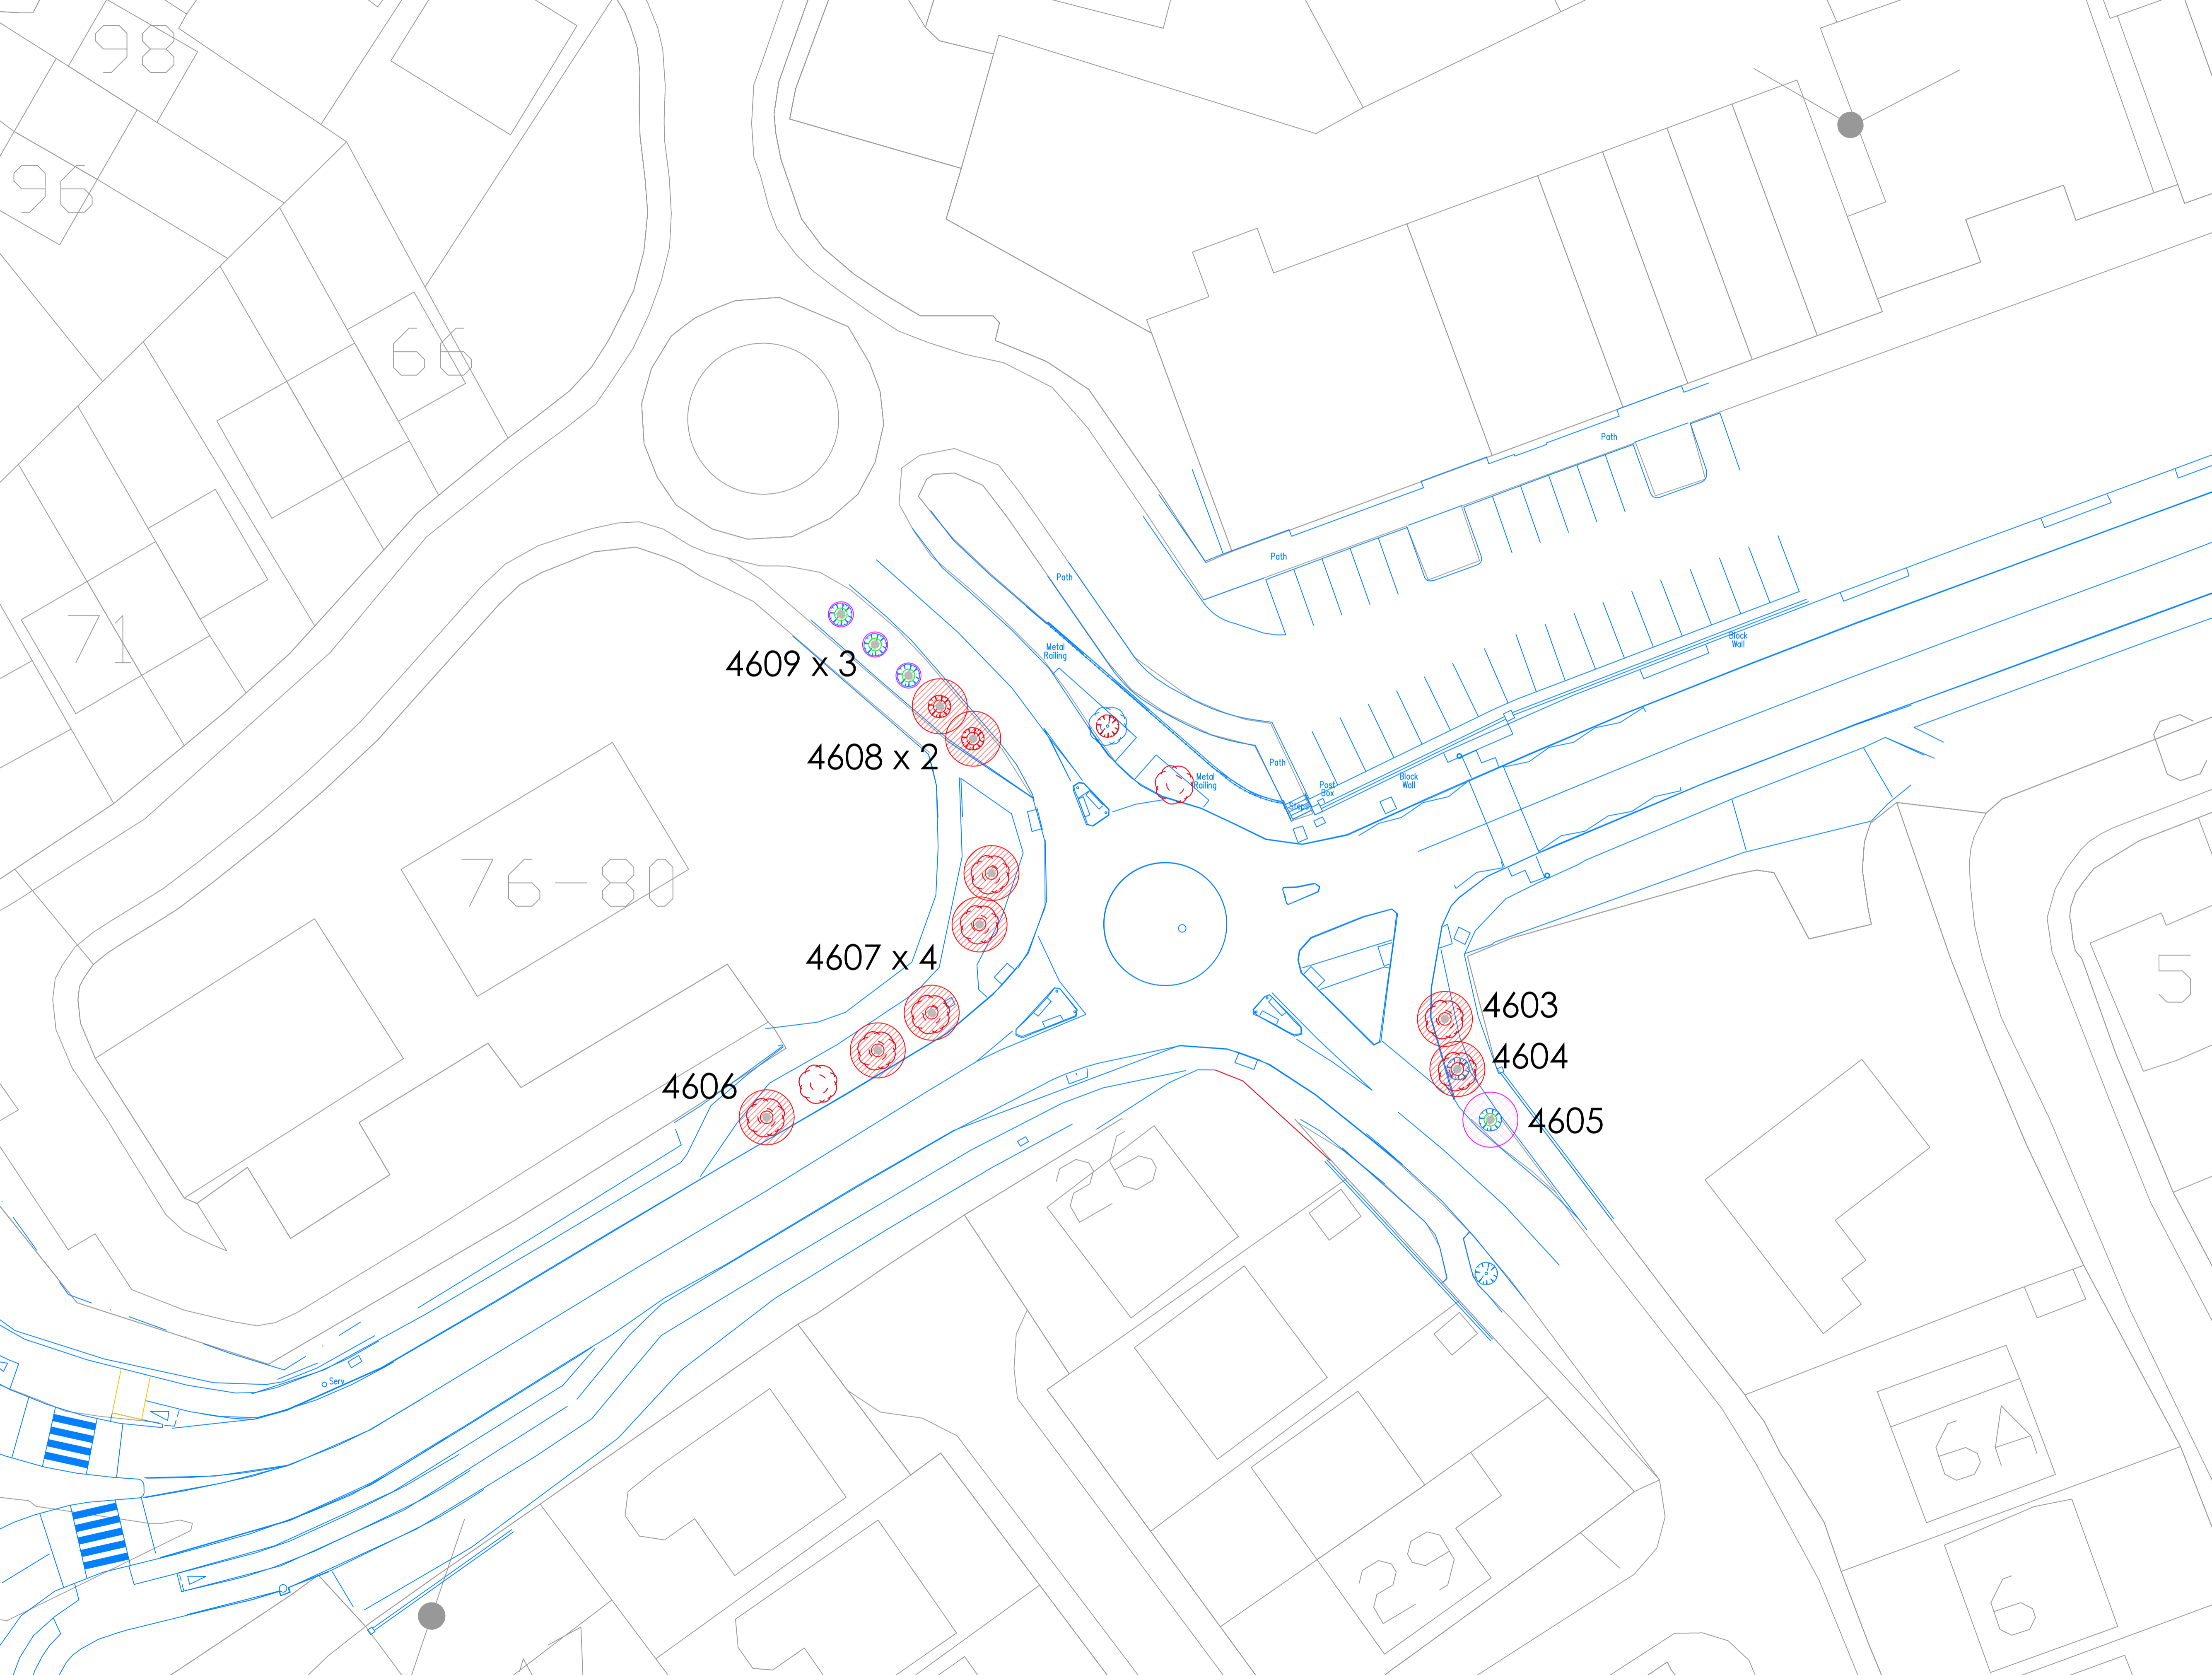

Rev.	Date	Description

- Legend:**
- **Category ( A, A1, A2, A3 )**  
Those of high quality and value: in such a condition as to be able to make a substantial contribution ( a minimum of 40 years )
  - **Category ( B, B1, B2, B3 )**  
Those of moderate quality and value: those in such a condition as to make a significant contribution ( a minimum of 20 years )
  - **Category ( C, C1, C2, C3 )**  
Those of low quality and value: currently in adequate condition to remain until new planting could be established ( a minimum of 10 years ) or young trees with a stem diameter below .150mm
  - **Category ( U )**  
Those in such condition that any existing value would be lost within 10 years and which should, in the current context, be removed for reason of sound arboricultural management

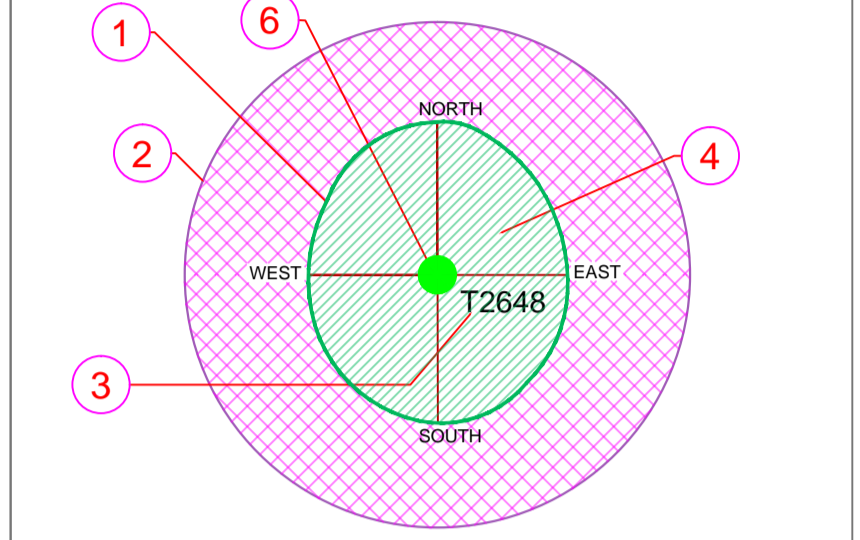

- AGE GROUPINGS**
- Y = YOUNG
  - MA = MIDDLE AGE
  - M = MATURE
  - OM = OVER MATURE
  - V = VETERAN

- 1 EXISTING TREE CANOPY BASED ON DIMENSIONS GATHERED ON SITE IN 4 DIRECTIONS, NORTH, SOUTH, EAST AND WEST
- 2 ROOT PROTECTION ZONE BASED ON 12 TIMES THE (DBH) AT CHEST HEIGHT
- 3 TREE TAG NUMBER
- 4 TREE TO BE RETAINED
- 5 TREE TO BE REMOVED
- 6 TREE CATEGORY BASED ON BS:5837 2012 CRITERIA
- 7 DECIDUOUS TREE CANOPY
- 8 EVERGREEN TREE CANOPY

**01 TABLES BS 5837-2012**

**NOTES:**

Please refer to Appendix A in tree report when reading this plan.

Client: Limerick City & County Council

Project: Fr. Russell Rd. Improvement Scheme

Drawing Title: Tree Constraints Plan

Drawn By: TC	Checked By: MG	Date: 24/02/2022	Scale: 1:250@A1
Dwg. No. FRR_TS_004	CAD File: FRR_TS_001.DWG	Issued For: Information	Rev. -

Arbor Care  
Unit 1a  
Crossagalla Enterprise Centre  
Ballysimon Road  
Limerick  
Ireland

Phone: +353 (0)803082808  
Fax: +353 (0)61400321  
Email: info@arborcare.ie  
Web: www.arborcare.ie