




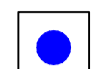

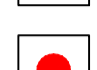
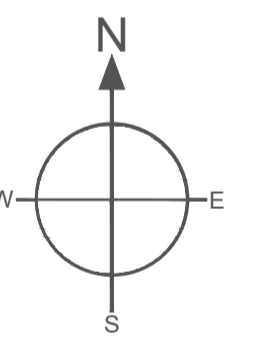


LEGEND

-  Root Protection Area
 -  Tree Canopy
 -  Tree Stem & Category Colour
 -  Tree Tag Number & Category
-  Category A Trees (high value)
 -  Category B Trees (moderate value)
 -  Category C Trees (low value)
 -  Category U Trees (Poor Condition)

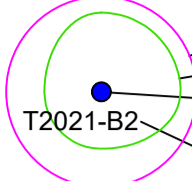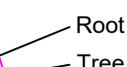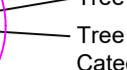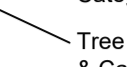

NOTES:
 Please see Tree Survey Report for further detail.
 All drawings to be read in conjunction with the consulting architects and engineers drawings.

Independent Tree Surveys Ltd

 Our Lady's Cottage
 Drummond
 Rosemalis
 Co. Laois
 057 8628597 • 087 1380687
 jmorgan@independenttreesurveys.ie
 www.independenttreesurveys.ie

Project Name: LIT to Limerick City Centre
 Cycle Scheme

Drawing Title: Tree Survey/Constraints Plan

Drawing Number: 22027_TS_overview
 sheet

Client: Limerick City & County Council


Agent:

Date: 09/05/2022


Scale: Not to Scale



LEGEND

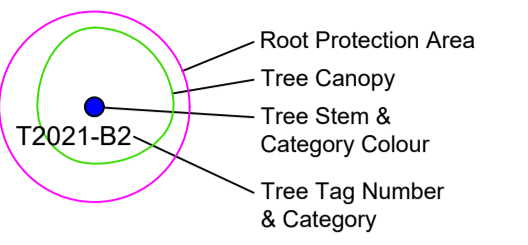

- Category A Trees (high value)
- Category B Trees (moderate value)
- Category C Trees (low value)
- Category U Trees (Poor Condition)

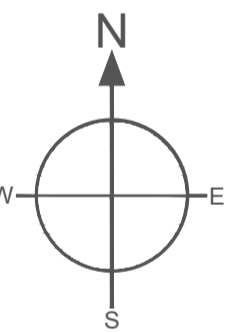

NOTES:
Please see Tree Survey Report for further detail.
All drawings to be read in conjunction with the consulting architects and engineers drawings.

Independent Tree Surveys Ltd

 Our Lady's Cottage
Drummond
Rossmalis
Co. Laois
057 8628597 • 087 1380687
jmorgan@independenttreesurveys.ie
www.independenttreesurveys.ie

Project Name: LIT to Limerick City Centre
Cycle Scheme

Drawing Title: Tree Survey/Constraints Plan

Drawing Number: 22027_TS_sheet 1


Client: Limerick City & County Council

Agent:


Date: 09/05/2022

Scale: 1:250@A1


2

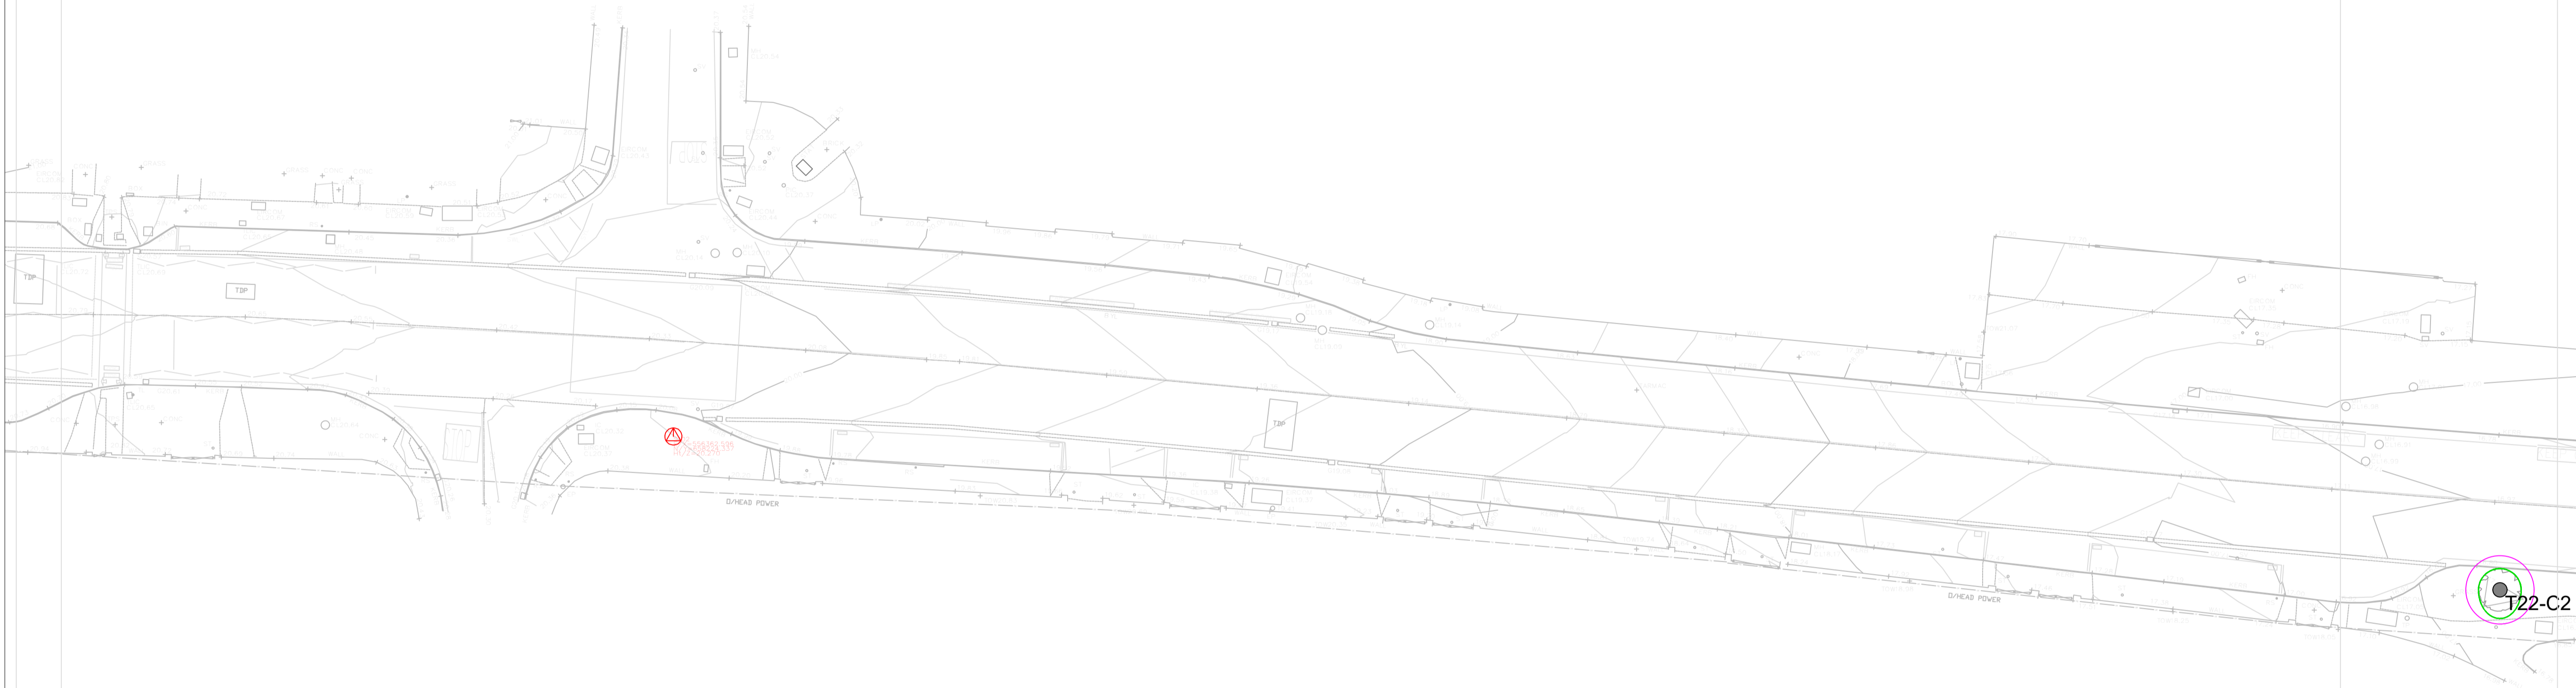

LEGEND

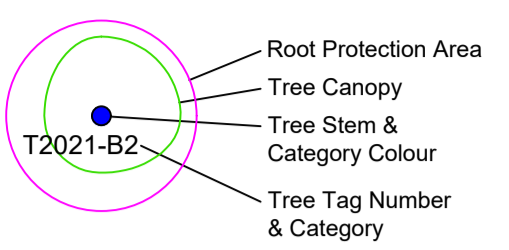

- Category A Trees (high value) - Green circle
- Category B Trees (moderate value) - Blue circle
- Category C Trees (low value) - Grey circle
- Category U Trees (Poor Condition) - Red circle

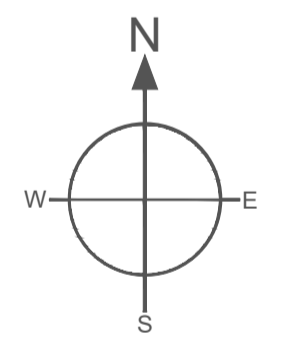

NOTES:
Please see Tree Survey Report for further detail.
All drawings to be read in conjunction with the consulting architects and engineers drawings.

Independent Tree Surveys Ltd



Our Lady's Cottage
Drummond
Rosemallis
Co. Laois
057 8628597 • 087 1380687
jmorgan@independenttreesurveys.ie
www.independenttreesurveys.ie

Project Name: LIT to Limerick City Centre Cycle Scheme

Drawing Title: Tree Survey/Constraints Plan

Drawing Number: 22027_TS_sheet 2

Client: Limerick City & County Council


Agent:

Date: 09/05/2022

Scale: 1:250@A1


2

3

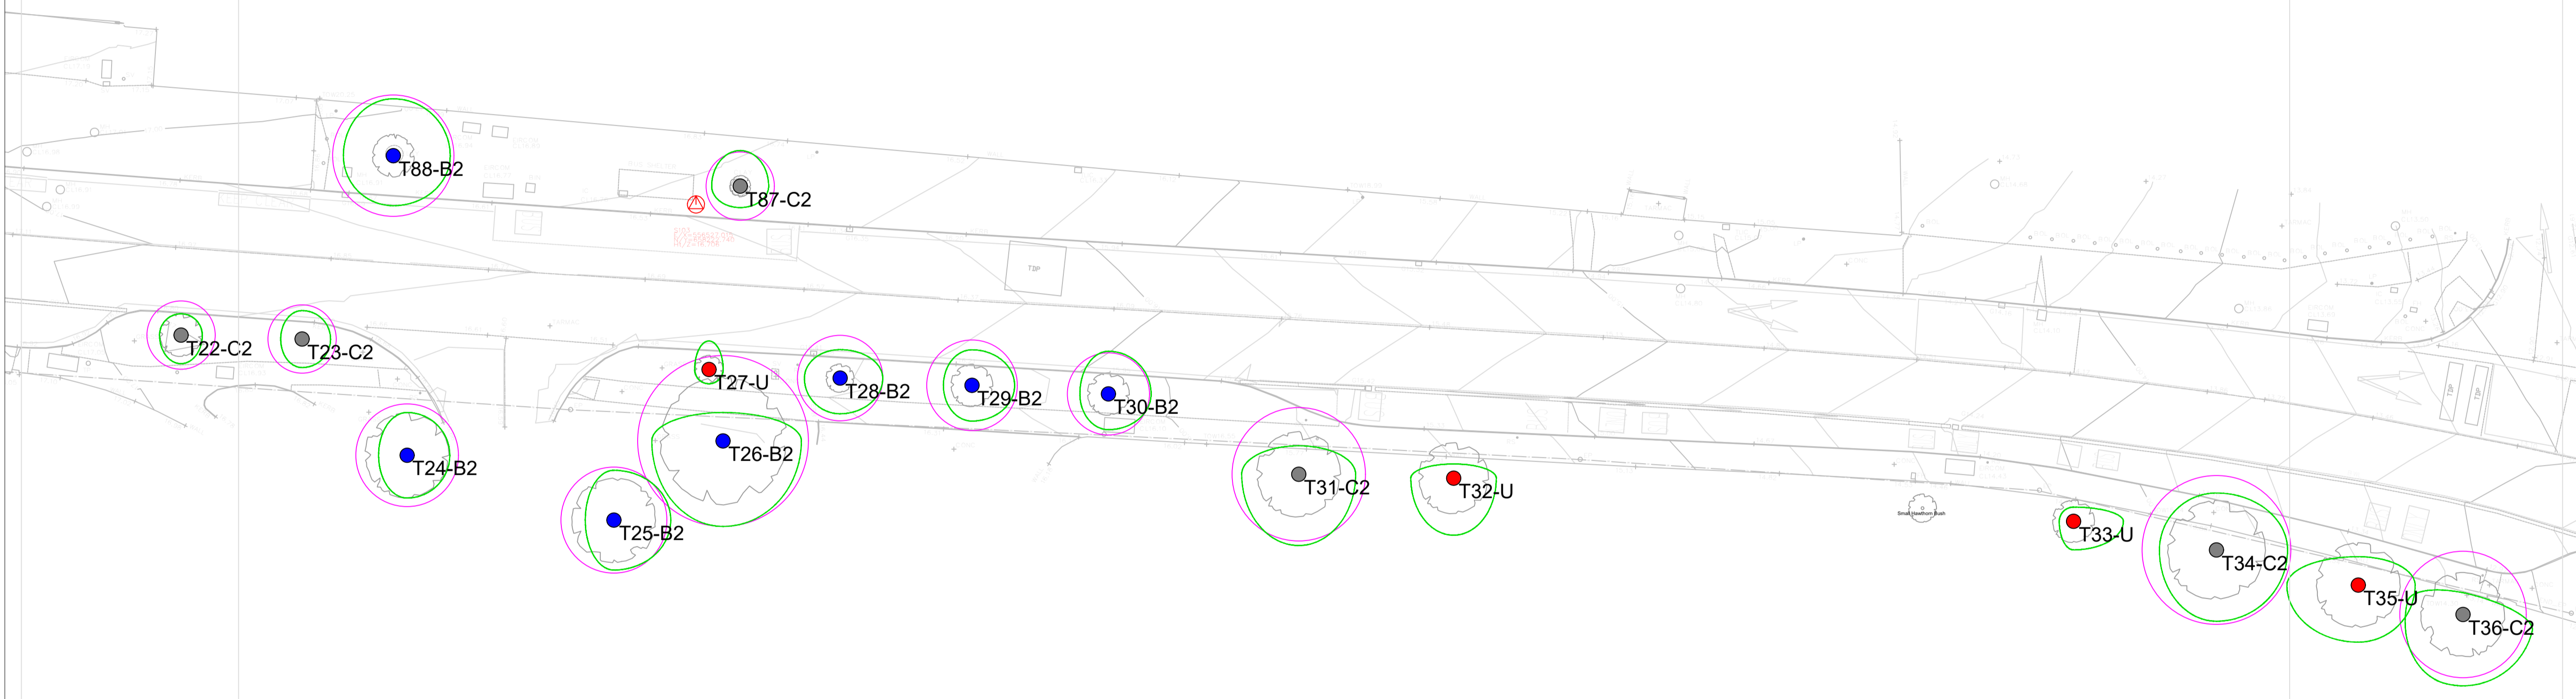

LEGEND

-
- Category A Trees (high value)
- Category B Trees (moderate value)
- Category C Trees (low value)
- Category U Trees (Poor Condition)

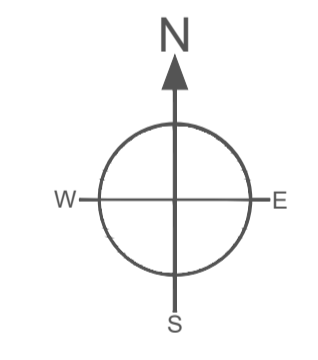

NOTES:
 Please see Tree Survey Report for further detail.
 All drawings to be read in conjunction with the consulting architects and engineers drawings.

Independent Tree Surveys Ltd

 Our Lady's Cottage
 Drummond
 Rosmalis
 Co. Laois
 057 8628597 • 087 1380687
 jmorgan@independenttreesurveys.ie
 www.independenttreesurveys.ie

Project Name: LIT to Limerick City Centre Cycle Scheme

Drawing Title: Tree Survey/Constraints Plan


Drawing Number: 22027_TS_sheet 3

Client: Limerick City & County Council

Agent:

Date: 09/05/2022


Scale: 1:250@A1

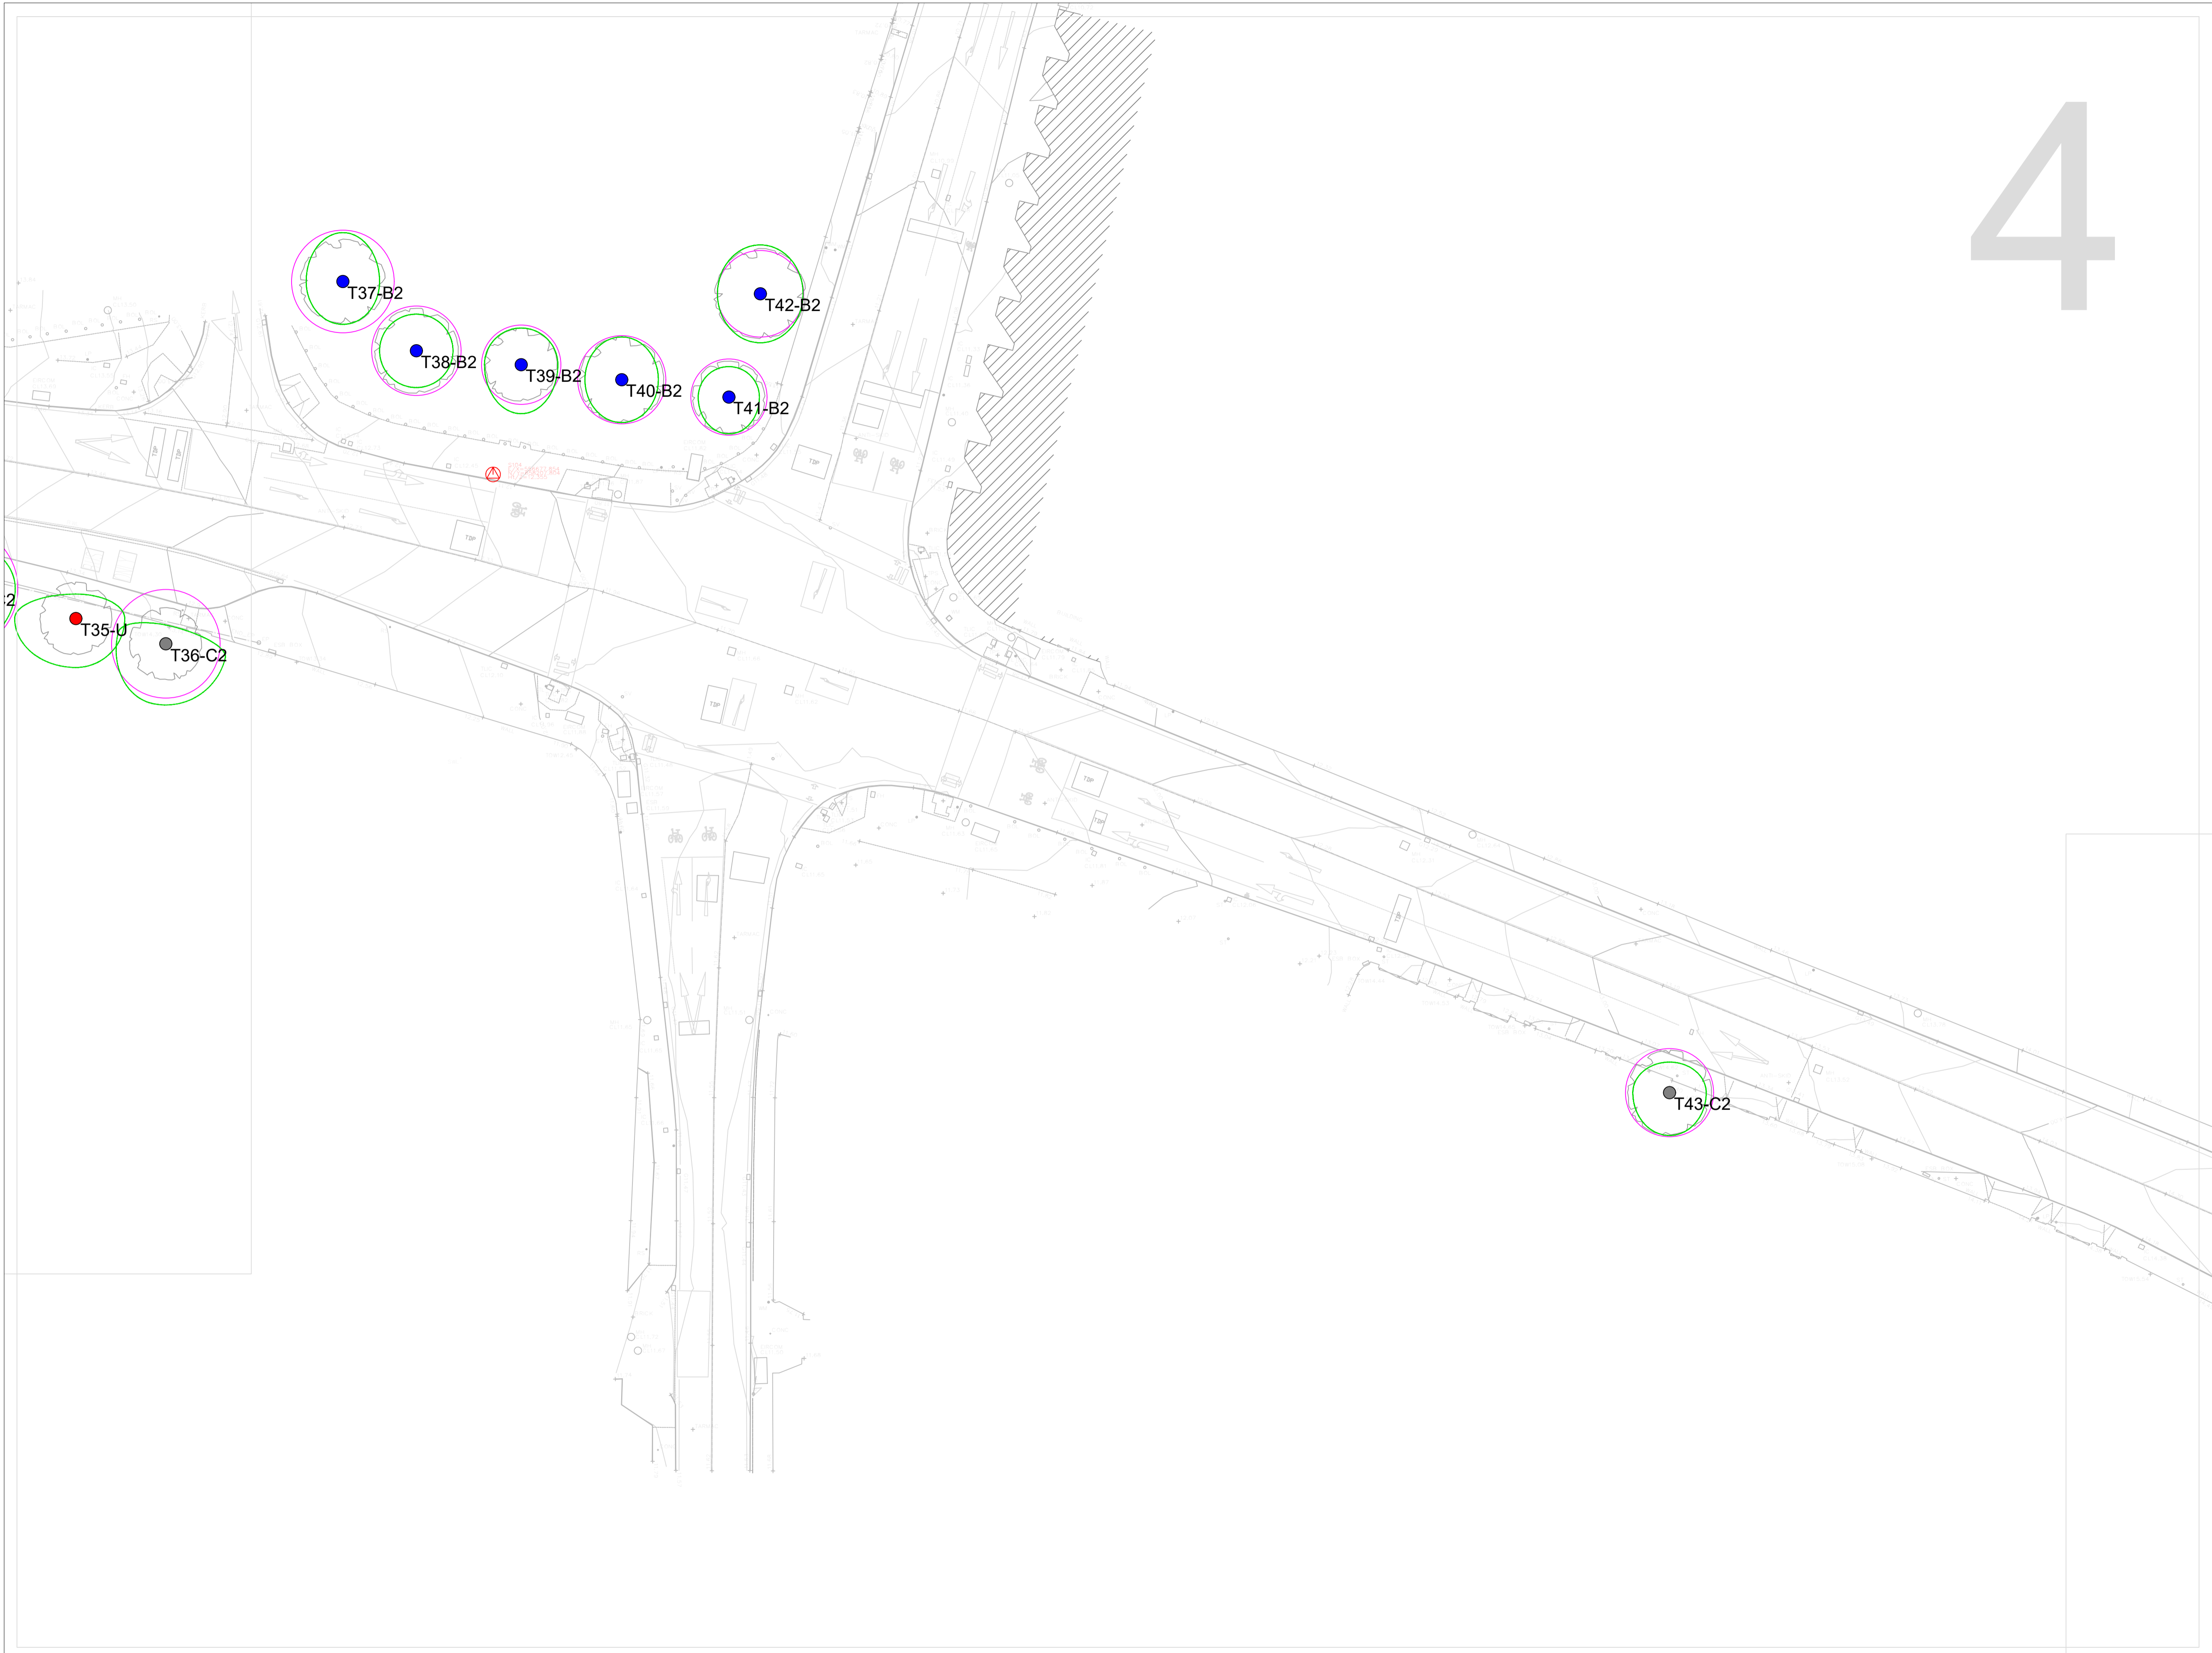

4

LEGEND

- Root Protection Area
- Tree Canopy
- Tree Stem & Category Colour
- Tree Tag Number & Category
- Category A Trees (high value)
- Category B Trees (moderate value)
- Category C Trees (low value)
- Category U Trees (Poor Condition)

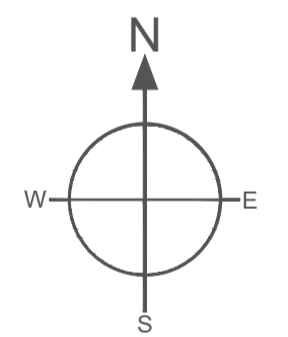

NOTES:
 Please see Tree Survey Report for further detail.
 All drawings to be read in conjunction with the consulting architects and engineers drawings.

Independent Tree Surveys Ltd

 Our Lady's Cottage
 Drummond
 Rosemallis
 Co. Laois
 057 8628597 • 087 1380687
 jmorgan@independenttreesurveys.ie
 www.independenttreesurveys.ie

Project Name: LIT to Limerick City Centre
 Cycle Scheme

Drawing Title: Tree Survey/Constraints Plan

Drawing Number: 22027_TS_sheet 4

Client: Limerick City & County Council

Agent:

Date: 09/05/2022


Scale: 1:250@A1

5



LEGEND

- Root Protection Area
 - Tree Canopy
 - Tree Stem & Category Colour
 - Tree Tag Number & Category
- Category A Trees (high value)
 - Category B Trees (moderate value)
 - Category C Trees (low value)
 - Category U Trees (Poor Condition)

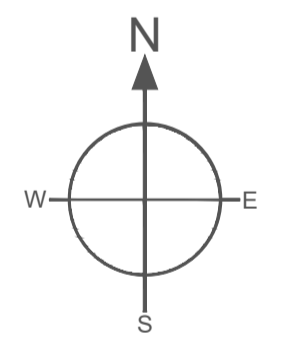

NOTES:
Please see Tree Survey Report for further detail.
All drawings to be read in conjunction with the consulting architects and engineers drawings.

Independent Tree Surveys Ltd

 Our Lady's Cottage
Drummond
Rosmalis
Co. Laois
057 8628597 • 087 1380687
jmorgan@independenttreesurveys.ie
www.independenttreesurveys.ie

Project Name: LIT to Limerick City Centre
Cycle Scheme

Drawing Title: Tree Survey/Constraints Plan


Drawing Number: 22027_TS_sheet 5

Client: Limerick City & County Council

Agent:


Date: 09/05/2022

Scale: 1:250@A1

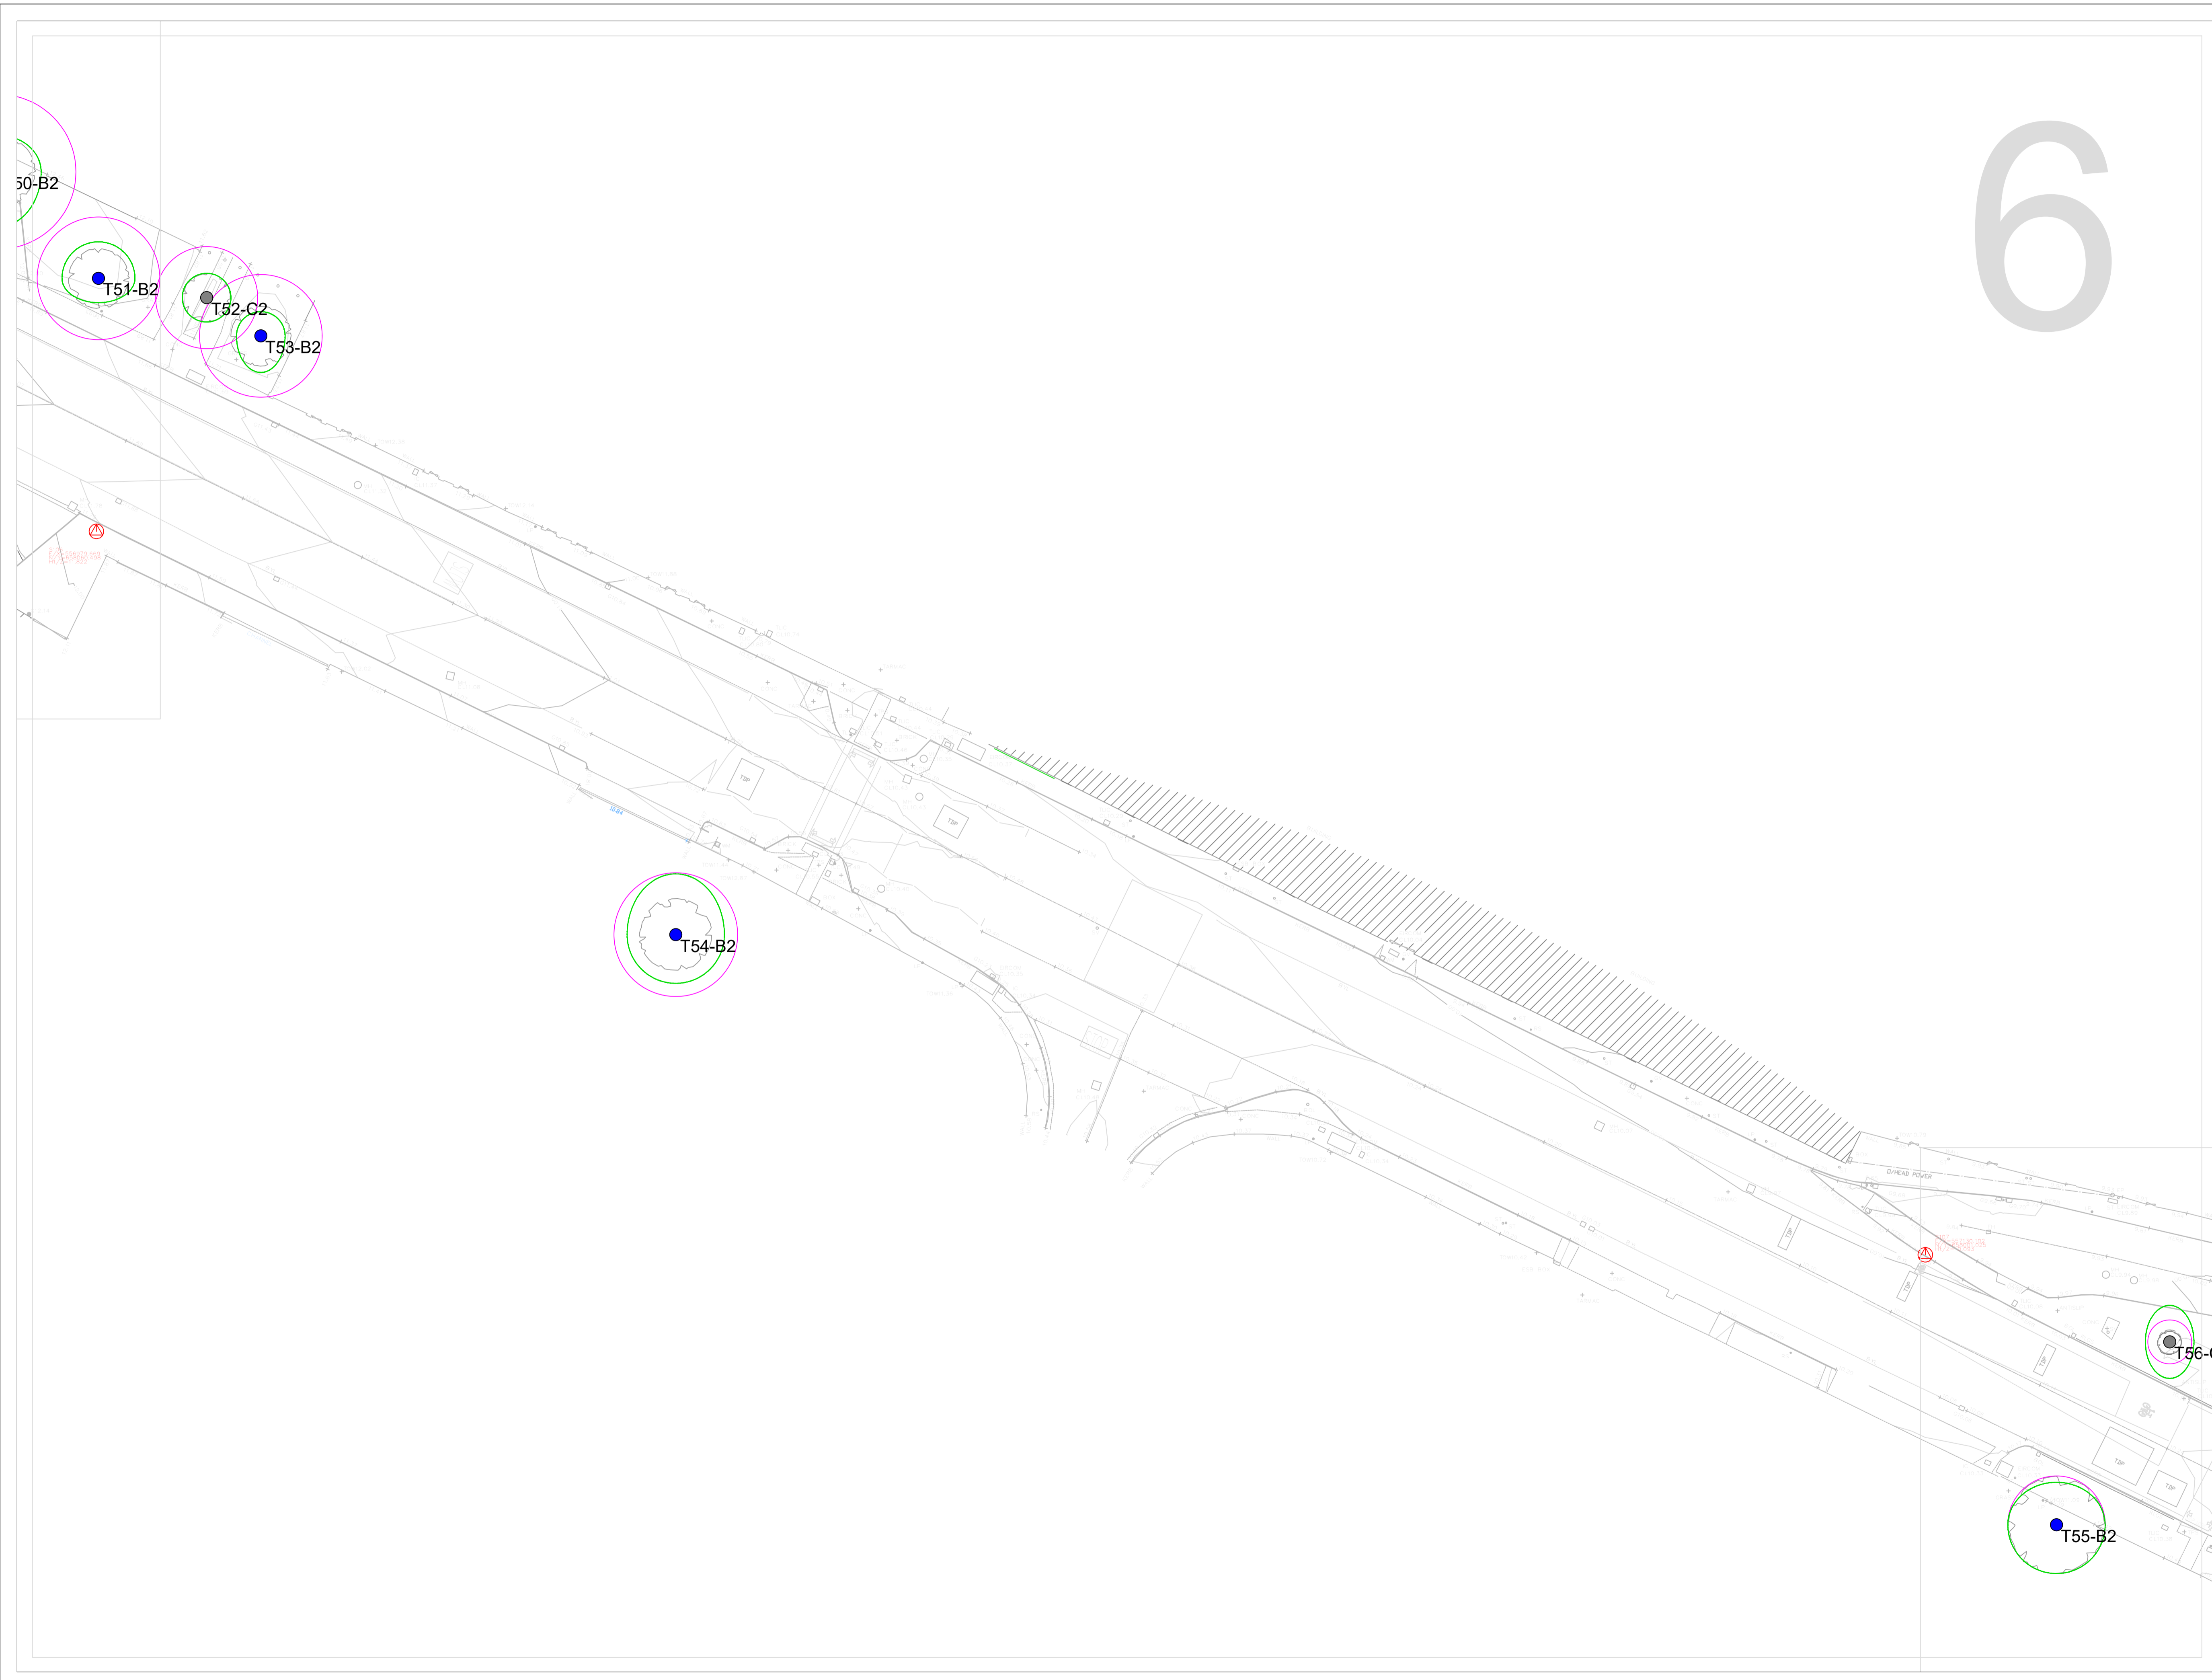

LEGEND

- Root Protection Area
 - Tree Canopy
 - Tree Stem & Category Colour
 - Tree Tag Number & Category
- Category A Trees (high value)
- Category B Trees (moderate value)
- Category C Trees (low value)
- Category U Trees (Poor Condition)

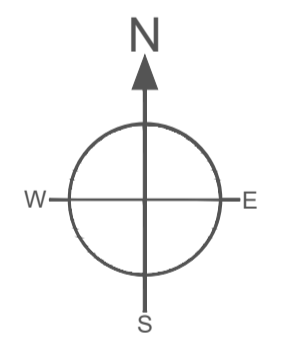

NOTES:
Please see Tree Survey Report for further detail.
All drawings to be read in conjunction with the consulting architects and engineers drawings.

Independent Tree Surveys Ltd

 Our Lady's Cottage
Drummond
Rosennalis
Co. Laois
057 8628597 • 087 1380687
jmorgan@independenttreesurveys.ie
www.independenttreesurveys.ie

Project Name: LIT to Limerick City Centre Cycle Scheme

Drawing Title: Tree Survey/Constraints Plan

Drawing Number: 22027_TS_sheet 6

Client: Limerick City & County Council

Agent:

Date: 09/05/2022

Scale: 1:250@A1



LEGEND

- Root Protection Area
- Tree Canopy
- Tree Stem & Category Colour
- Tree Tag Number & Category
- Category A Trees (high value)
- Category B Trees (moderate value)
- Category C Trees (low value)
- Category U Trees (Poor Condition)

NOTES:
 Please see Tree Survey Report for further detail.
 All drawings to be read in conjunction with the consulting architects and engineers drawings.

Independent Tree Surveys Ltd

 Our Lady's Cottage
 Drummond
 Rosemallis
 Co. Laois
 057 8628597 • 087 1380687
 jmorgan@independenttreesurveys.ie
 www.independenttreesurveys.ie

Project Name: LIT to Limerick City Centre
 Cycle Scheme

Drawing Title: Tree Survey/Constraints Plan


Drawing Number: 22027_TS_sheet 7

Client: Limerick City & County Council


Agent:

Date: 09/05/2022


Scale: 1:250@A1

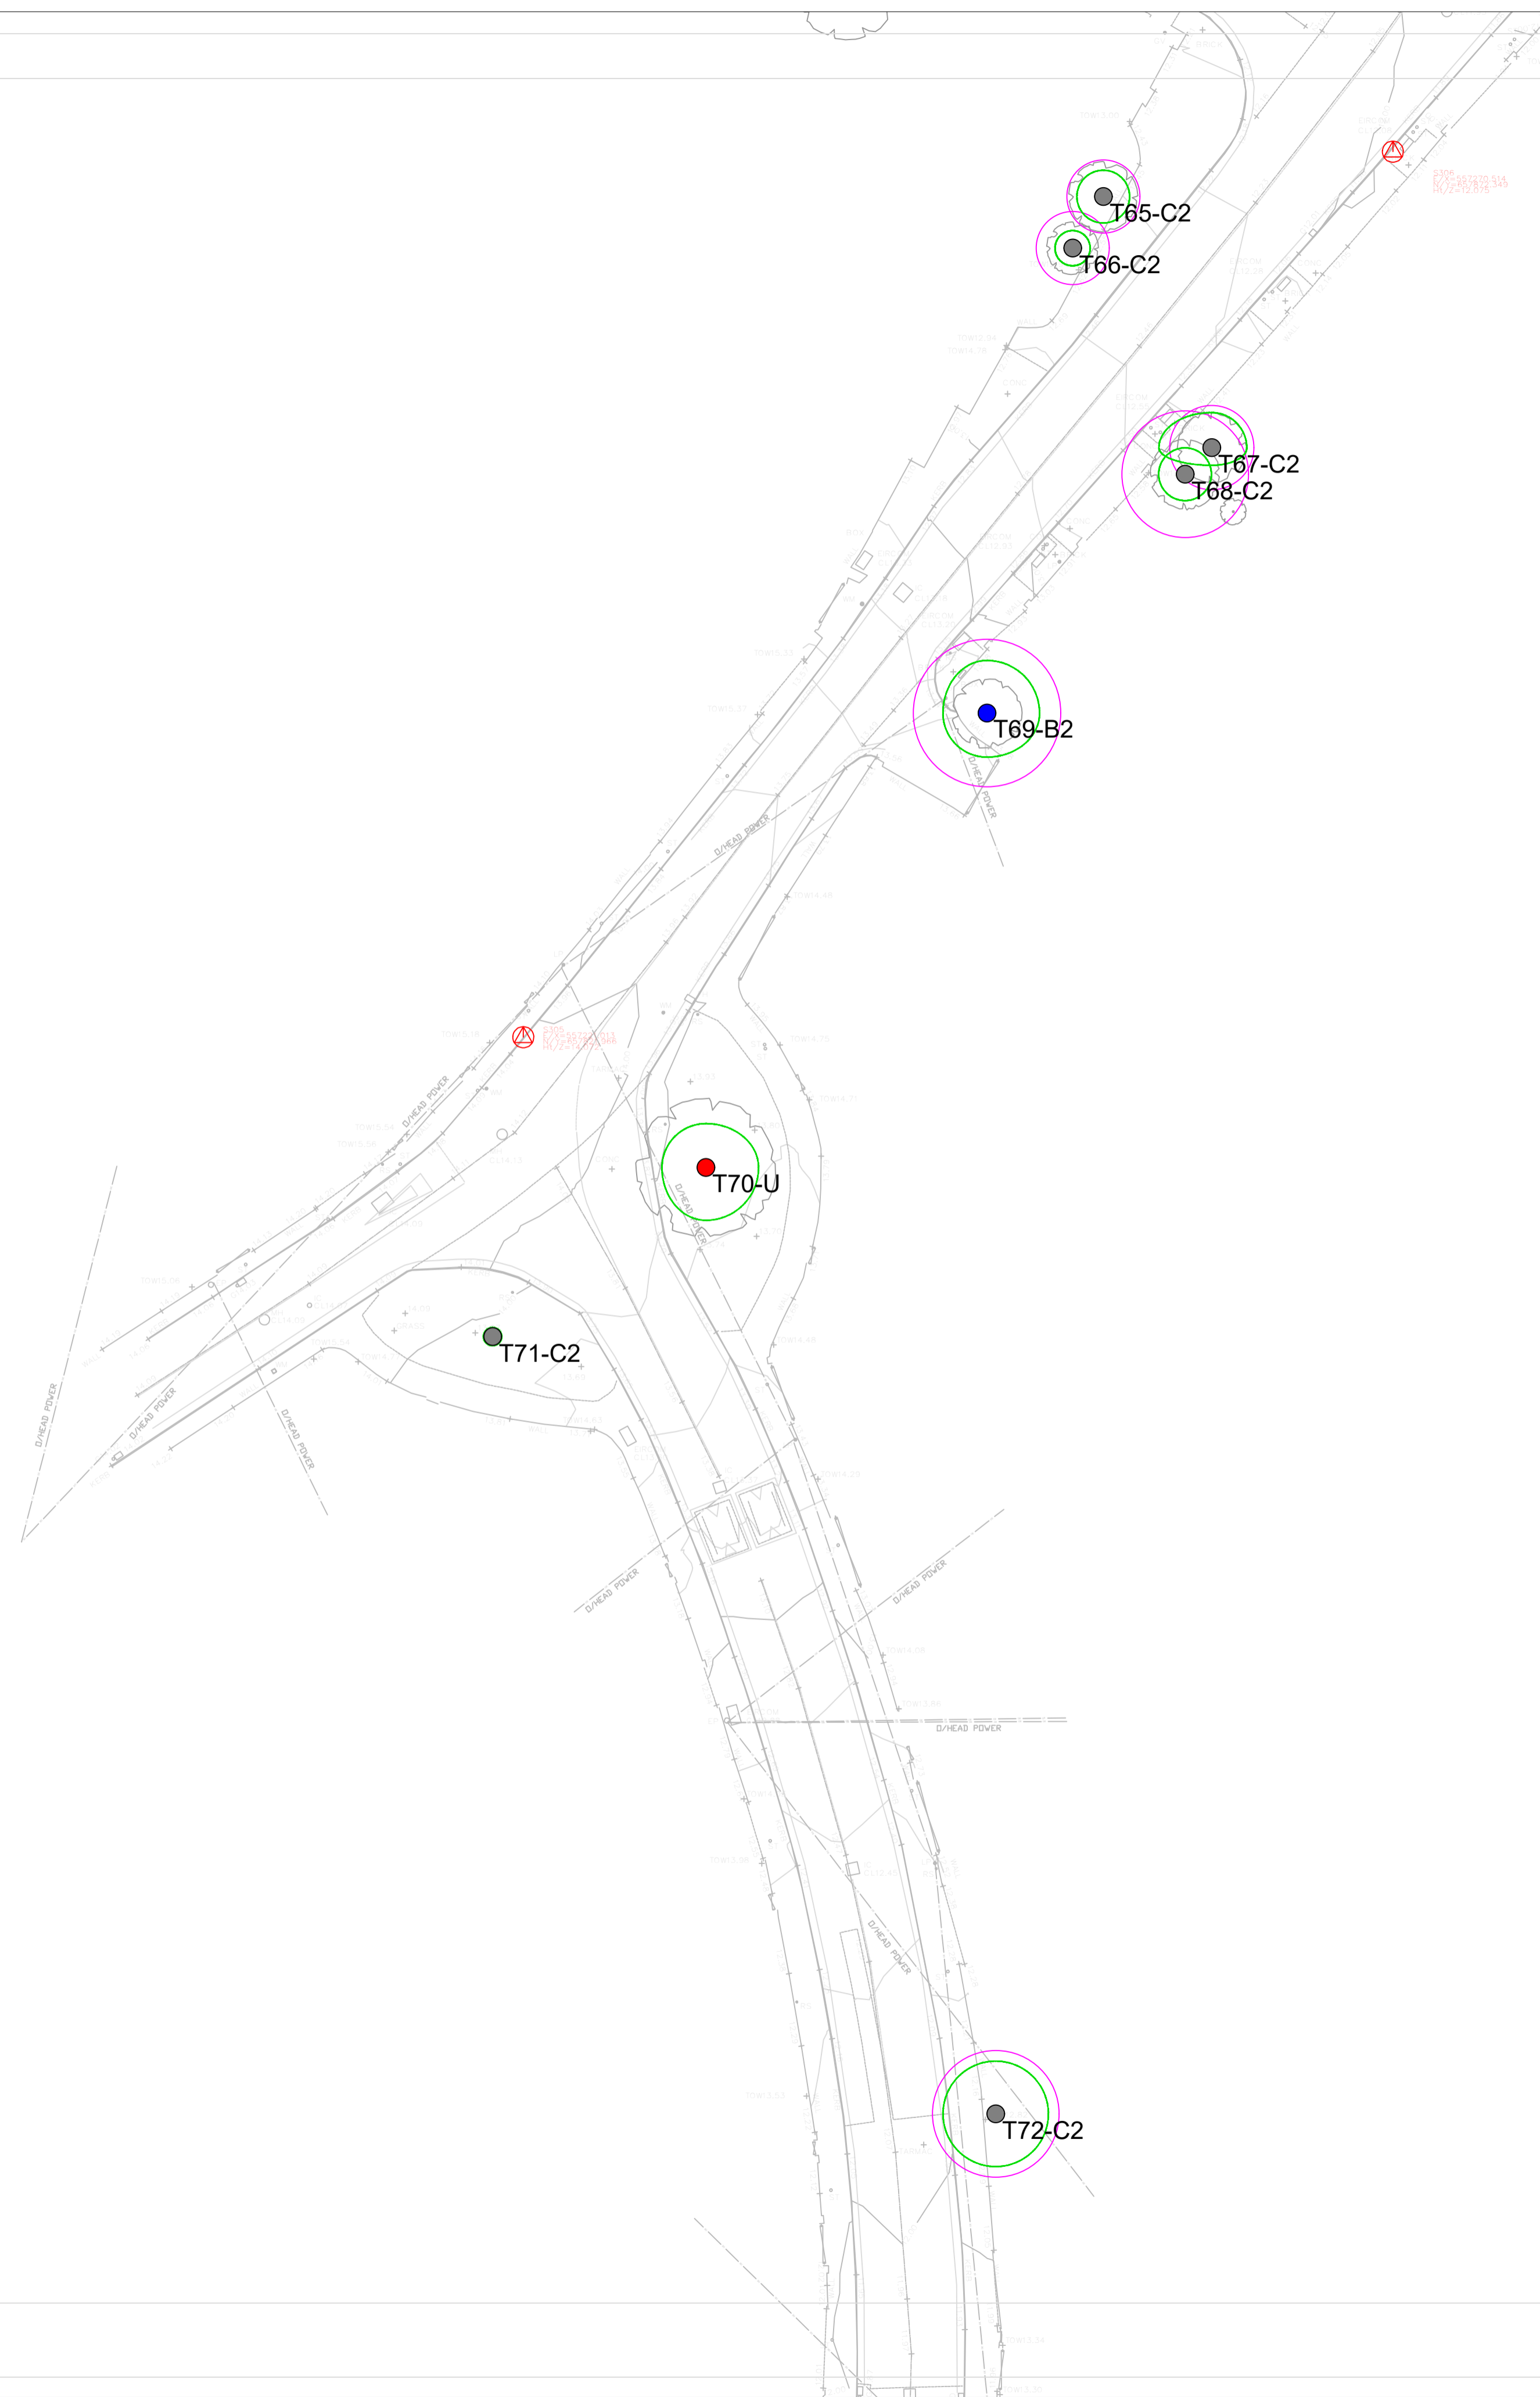

LEGEND

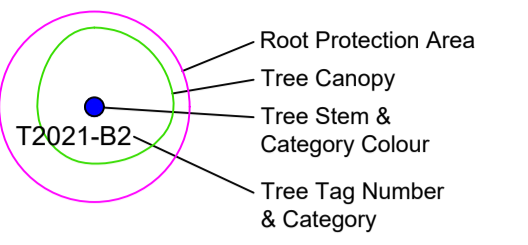

- Category A Trees (high value) - Green circle
- Category B Trees (moderate value) - Blue circle
- Category C Trees (low value) - Grey circle
- Category U Trees (Poor Condition) - Red circle

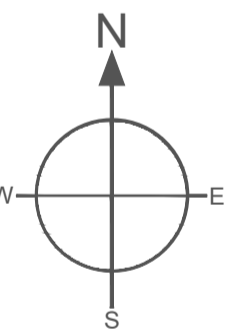

NOTES:
Please see Tree Survey Report for further detail.
All drawings to be read in conjunction with the consulting architects and engineers drawings.

Independent Tree Surveys Ltd

 Our Lady's Cottage
Drummond
Rossmalis
Co. Laois
057 8628597 • 087 1380687
jmorgan@independenttreesurveys.ie
www.independenttreesurveys.ie

Project Name: LIT to Limerick City Centre
Cycle Scheme

Drawing Title: Tree Survey/Constraints Plan


Drawing Number: 22027_TS_sheet 8

Client: Limerick City & County Council


Agent:

Date: 09/05/2022


Scale: 1:250@A1

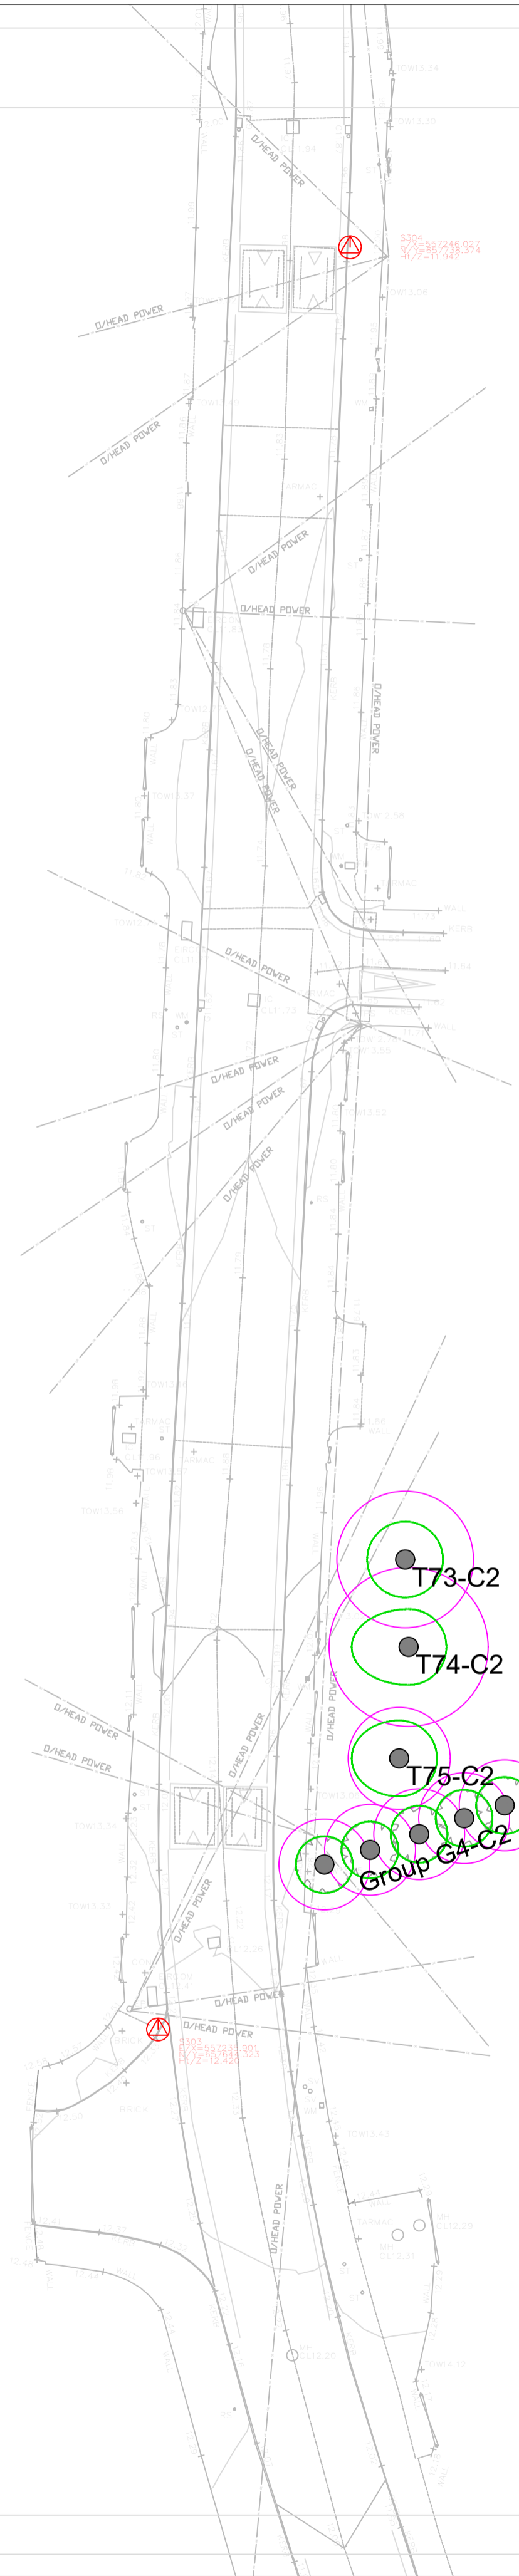

LEGEND

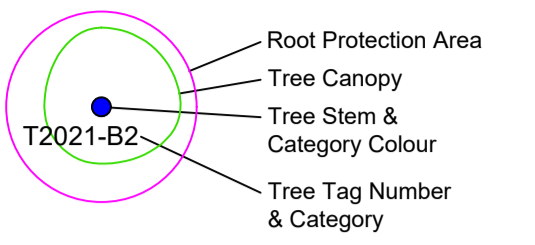

- Category A Trees (high value)
- Category B Trees (moderate value)
- Category C Trees (low value)
- Category U Trees (Poor Condition)

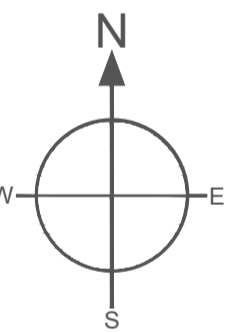

NOTES:
Please see Tree Survey Report for further detail.
All drawings to be read in conjunction with the consulting architects and engineers drawings.

Independent Tree Surveys Ltd

 Our Lady's Cottage
Drummond
Rosemallis
Co. Laois
057 8628597 • 087 1380687
jmorgan@independenttreesurveys.ie
www.independenttreesurveys.ie

Project Name: LIT to Limerick City Centre
Cycle Scheme

Drawing Title: Tree Survey/Constraints Plan

Drawing Number: 22027_TS_sheet 9

Client: Limerick City & County Council

Agent:


Date: 09/05/2022

Scale: 1:250@A1



LEGEND

-
- Category A Trees (high value)
- Category B Trees (moderate value)
- Category C Trees (low value)
- Category U Trees (Poor Condition)

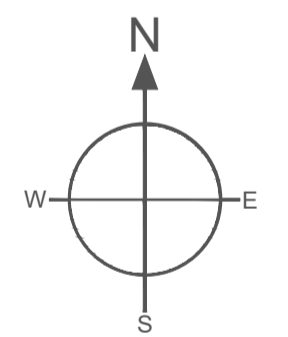

NOTES:
 Please see Tree Survey Report for further detail.
 All drawings to be read in conjunction with the consulting architects and engineers drawings.

Independent Tree Surveys Ltd


 Our Lady's Cottage
 Drummond
 Rosemallis
 Co. Laois
 057 8628597 • 087 1380687
 jmorgan@independenttreesurveys.ie
 www.independenttreesurveys.ie

Project Name: LIT to Limerick City Centre Cycle Scheme

Drawing Title: Tree Survey/Constraints Plan

Drawing Number: 22027_TS_sheet 10

Client: Limerick City & County Council

Agent:


Date: 09/05/2022

Scale: 1:250@A1



LEGEND

-
-
-
-
-
-
-
- Should site levels dictate that soil excavation within a trees RPA is necessary, CCS will not be used and the excavation will be restricted to the absolute minimum to facilitate the works.

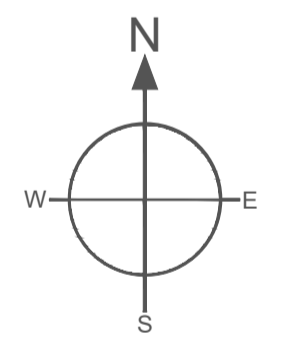

NOTES:
 Please see Tree Survey Report for further detail.
 All drawings to be read in conjunction with the consulting architects and engineers drawings.

Independent Tree Surveys Ltd


 Our Lady's Cottage
 Drummond
 Rosemallis
 Co. Laois
 057 8628597 • 087 1380687
 jmorgan@independenttreesurveys.ie
 www.independenttreesurveys.ie

Project Name: LIT to Limerick City Centre Cycle Scheme

Drawing Title: Tree Protection Plan


Drawing Number: 22027_TPP_overview sheet

Client: Limerick City & County Council


Agent:

Date: 20/06/2022


Scale: Not to Scale

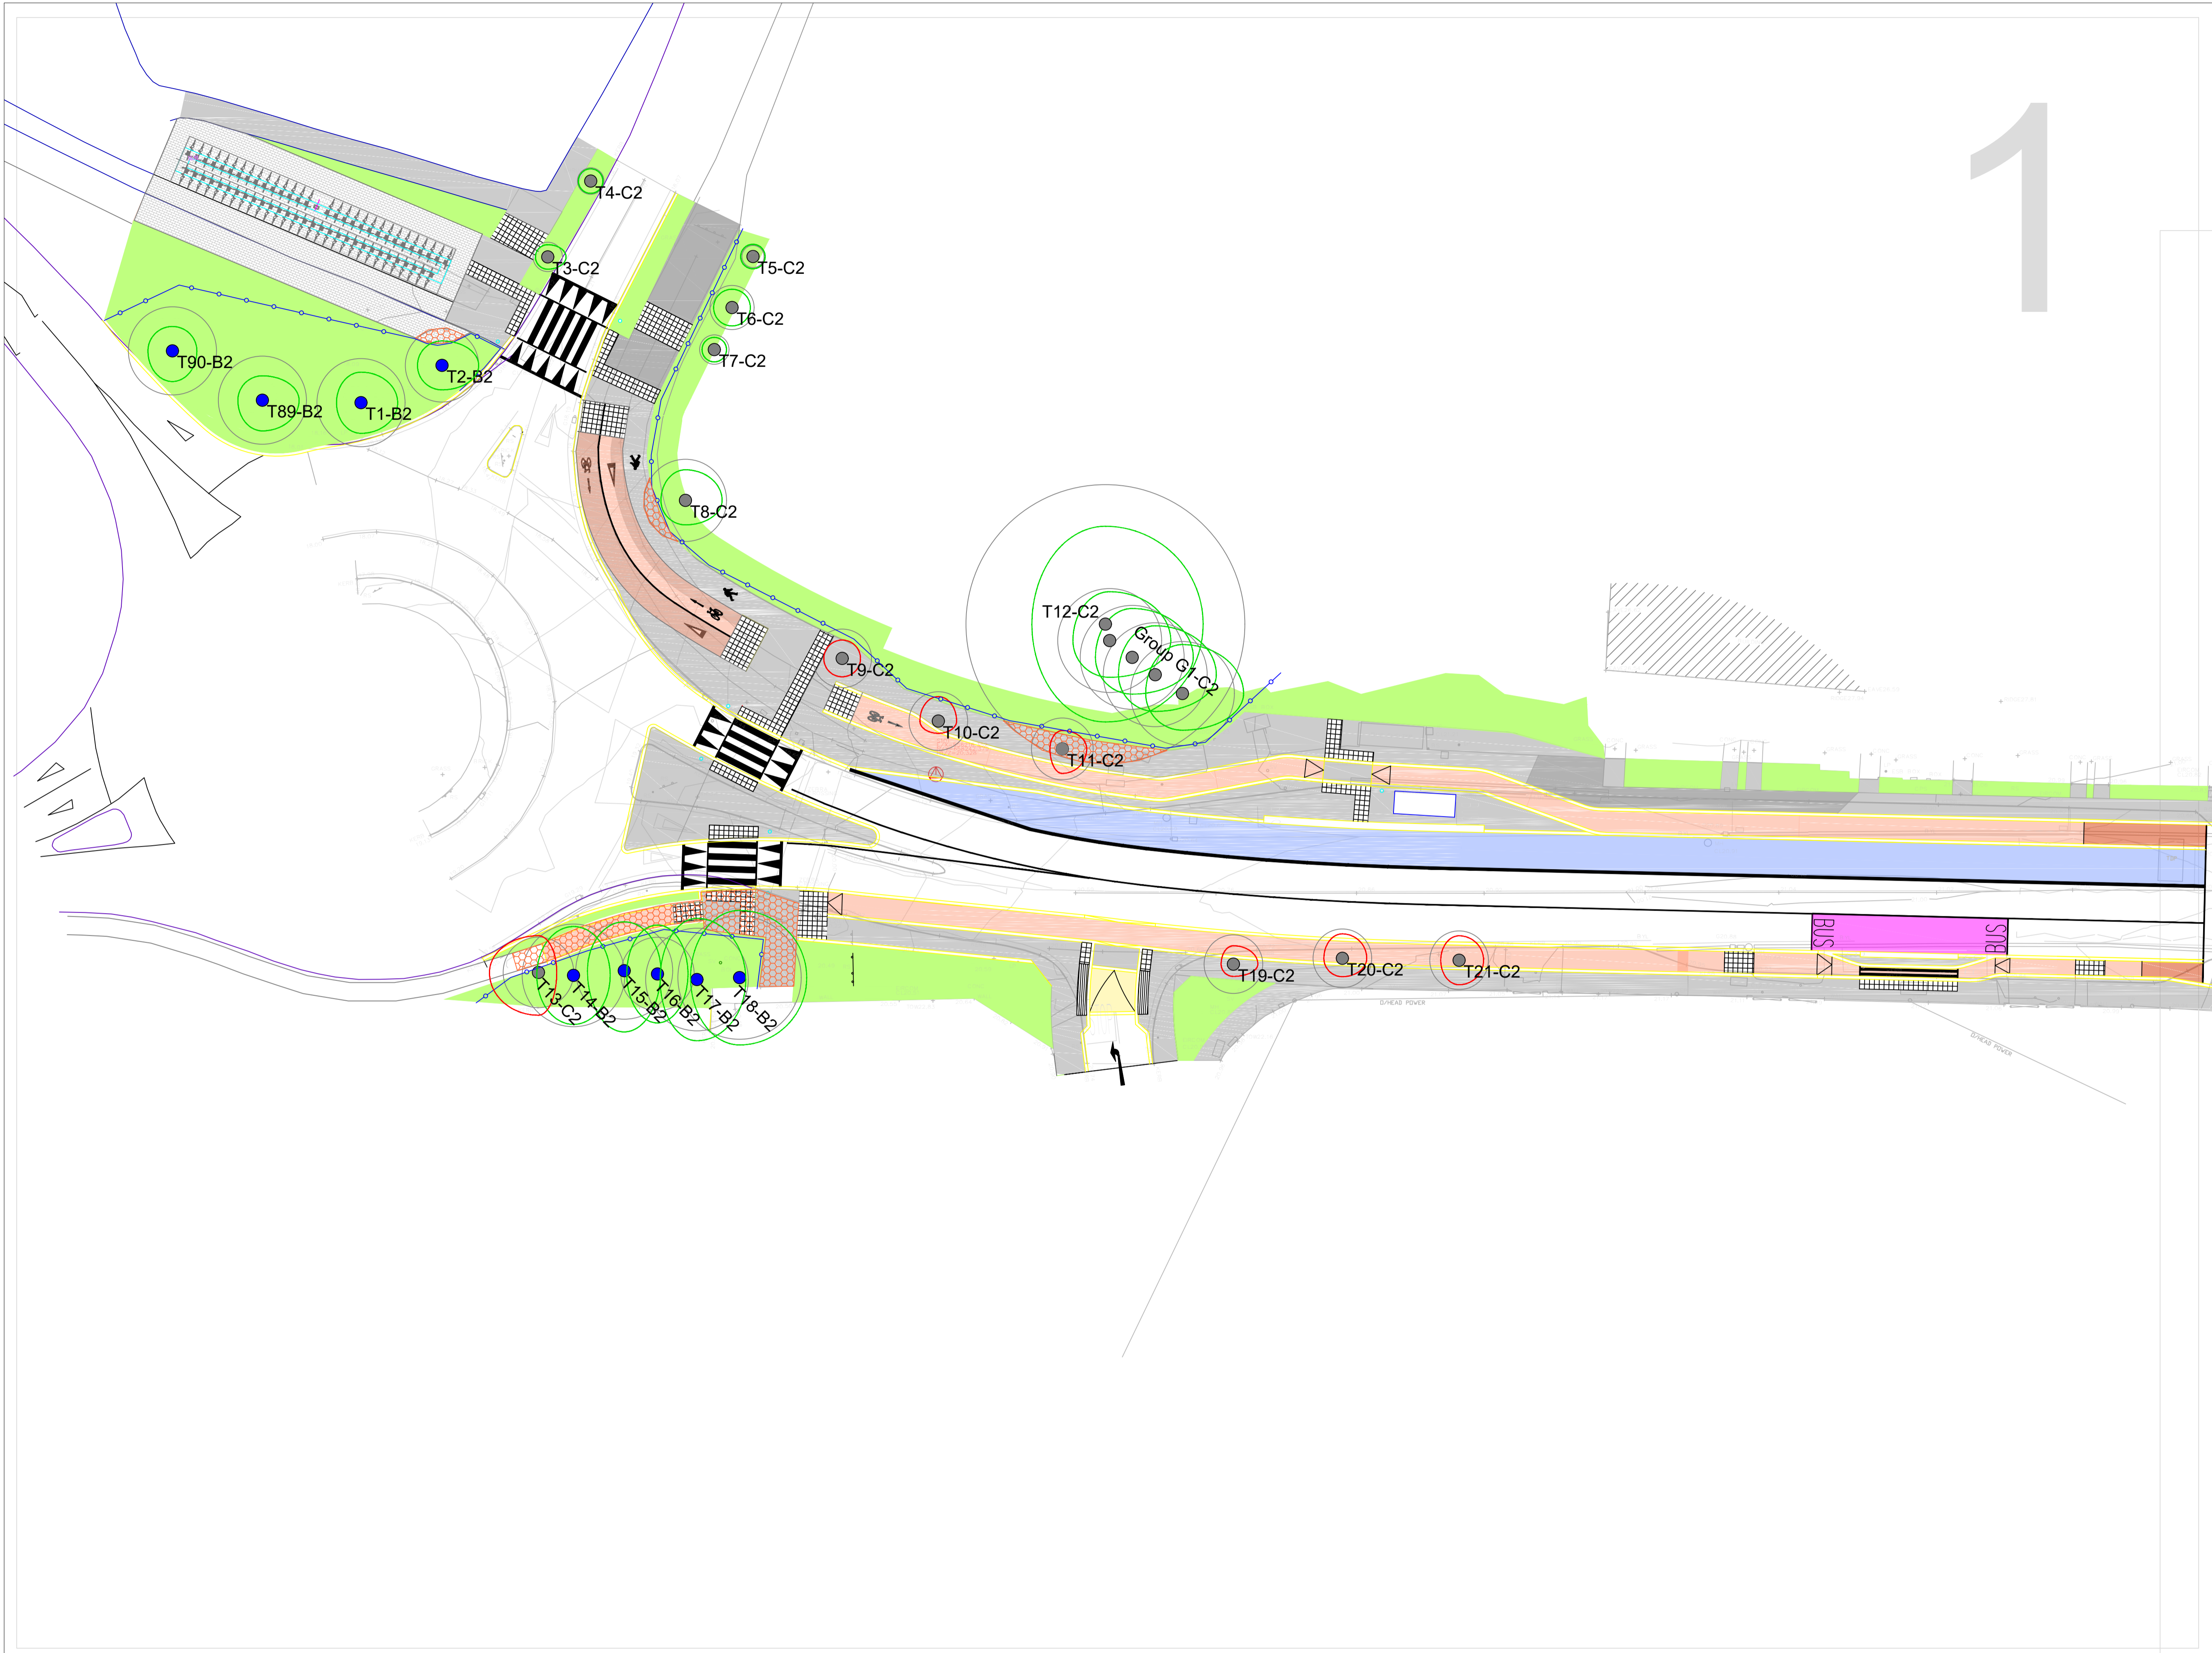

LEGEND

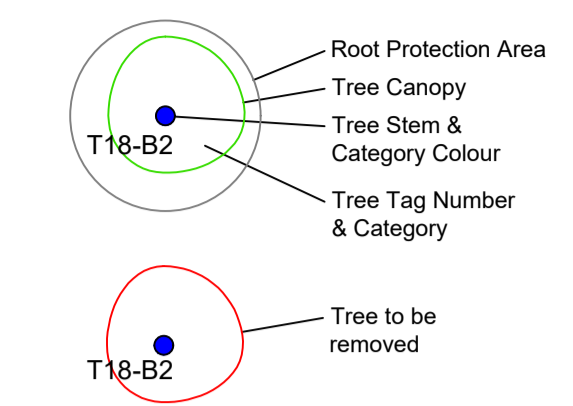

- Category A Trees (high value)
- Category B Trees (moderate value)
- Category C Trees (low value)
- Category U Trees (unsuitable for retention)
- Tree Protection Fence Indicative Line
- New hard surfacing to be undertaken with a Cellular Confinement System (CCS) where levels allow. Should site levels dictate that soil excavation within a trees RPA is necessary, CCS will not be used and the excavation will be restricted to the absolute minimum to facilitate the works.

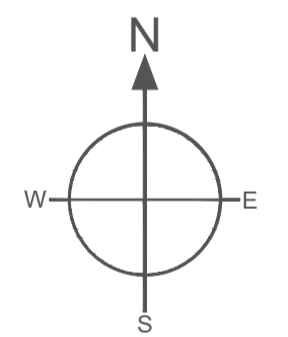

NOTES:
Please see Tree Survey Report for further detail.
All drawings to be read in conjunction with the consulting architect's and engineers drawings.

Independent Tree Surveys Ltd

Our Lady's Cottage
Drummond
Rossmalis
Co. Laois
057 8628597 • 087 1380687
jmorgan@independenttreesurveys.ie
www.independenttreesurveys.ie

Project Name: LIT to Limerick City Centre Cycle Scheme

Drawing Title: Tree Protection Plan

Drawing Number: 22027_TPP_sheet 1


Client: Limerick City & County Council

Agent:


Date: 20/06/2022

Scale: 1:250@A1


2

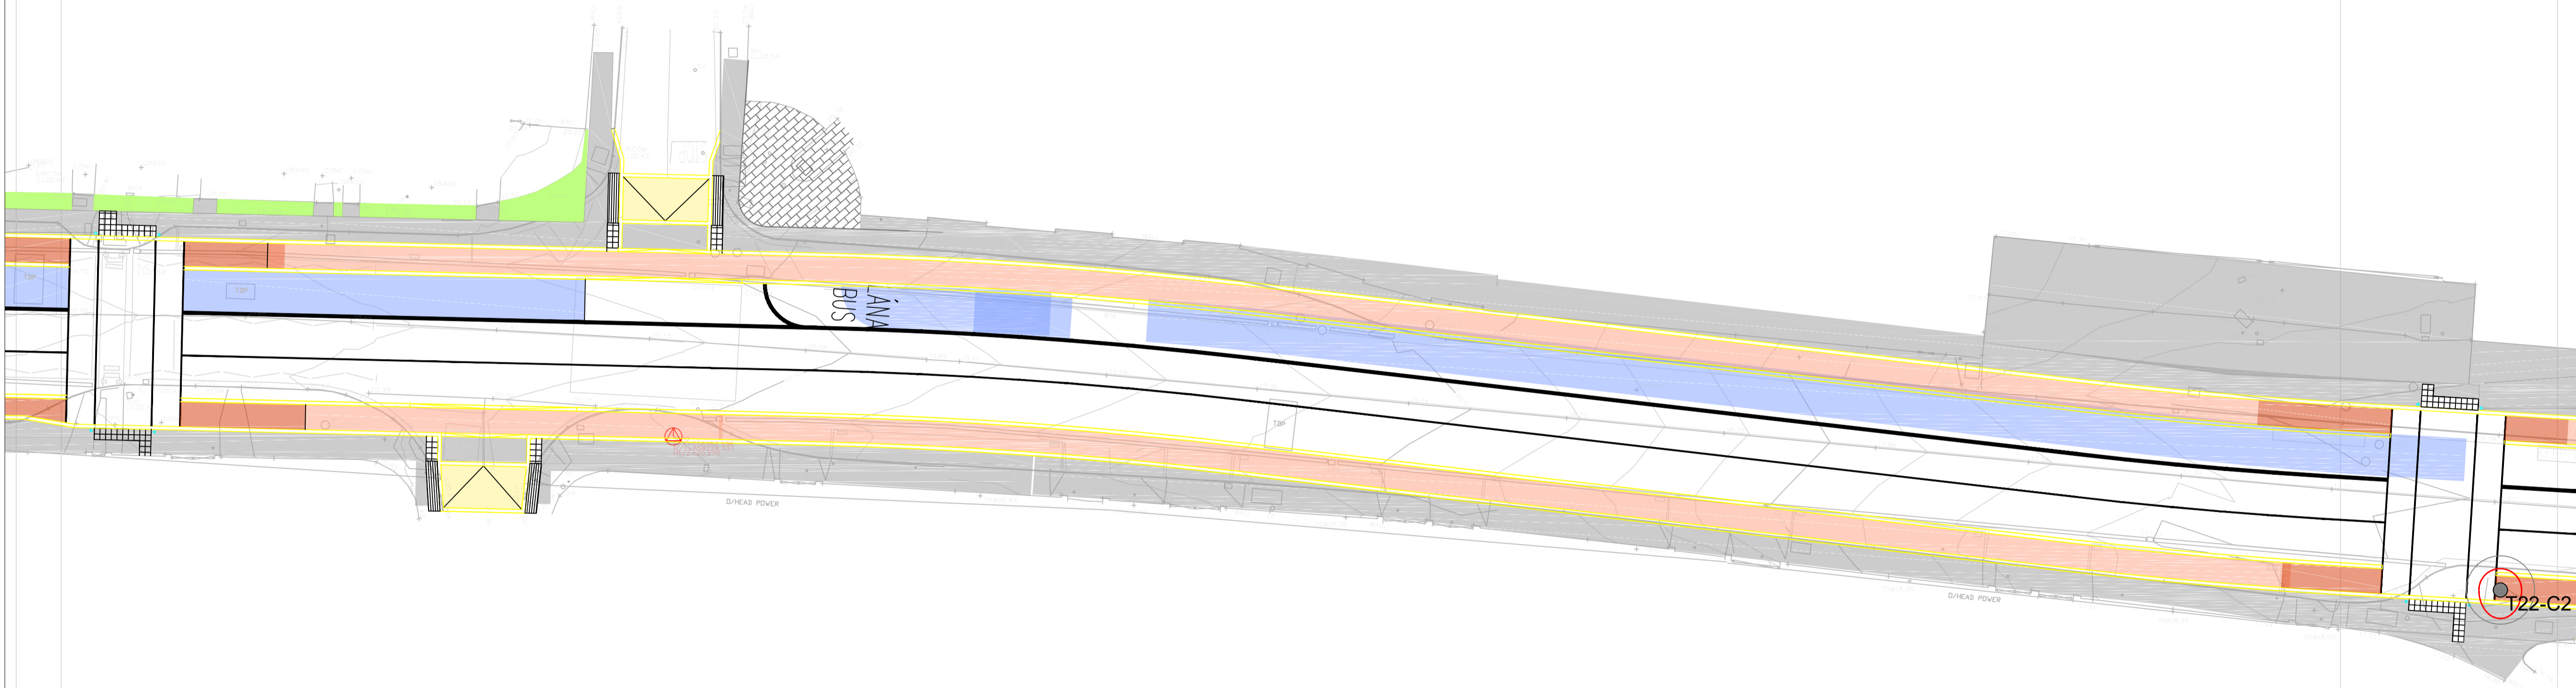

LEGEND

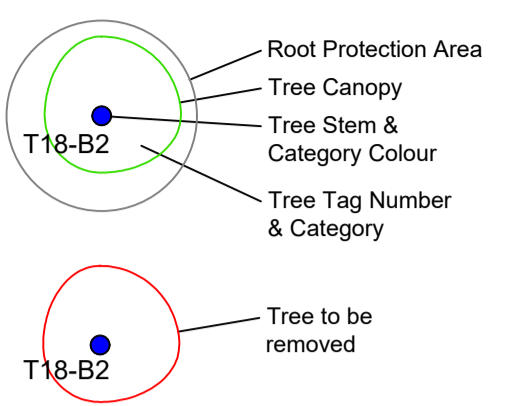

- Category A Trees (high value)
- Category B Trees (moderate value)
- Category C Trees (low value)
- Category U Trees (unsuitable for retention)
- Tree Protection Fence Indicative Line
- New hard surfacing to be undertaken with Cellular Confinement System (CCS) where levels allow. Should site levels dictate that soil excavation within a trees RPA is necessary, CCS will not be used and the excavation will be restricted to the absolute minimum to facilitate the works.

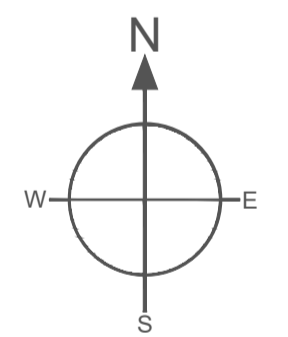

NOTES:
Please see Tree Survey Report for further detail.
All drawings to be read in conjunction with the consulting architects and engineers drawings.

Independent Tree Surveys Ltd

Our Lady's Cottage
Drummond
Rosemallis
Co. Laois
057 8628597 • 087 1380687
jmorgan@independenttreesurveys.ie
www.independenttreesurveys.ie

Project Name: LIT to Limerick City Centre Cycle Scheme

Drawing Title: Tree Protection Plan


Drawing Number: 22027_TPP_sheet 2

Client: Limerick City & County Council


Agent:

Date: 20/06/2022


Scale: 1:250@A1

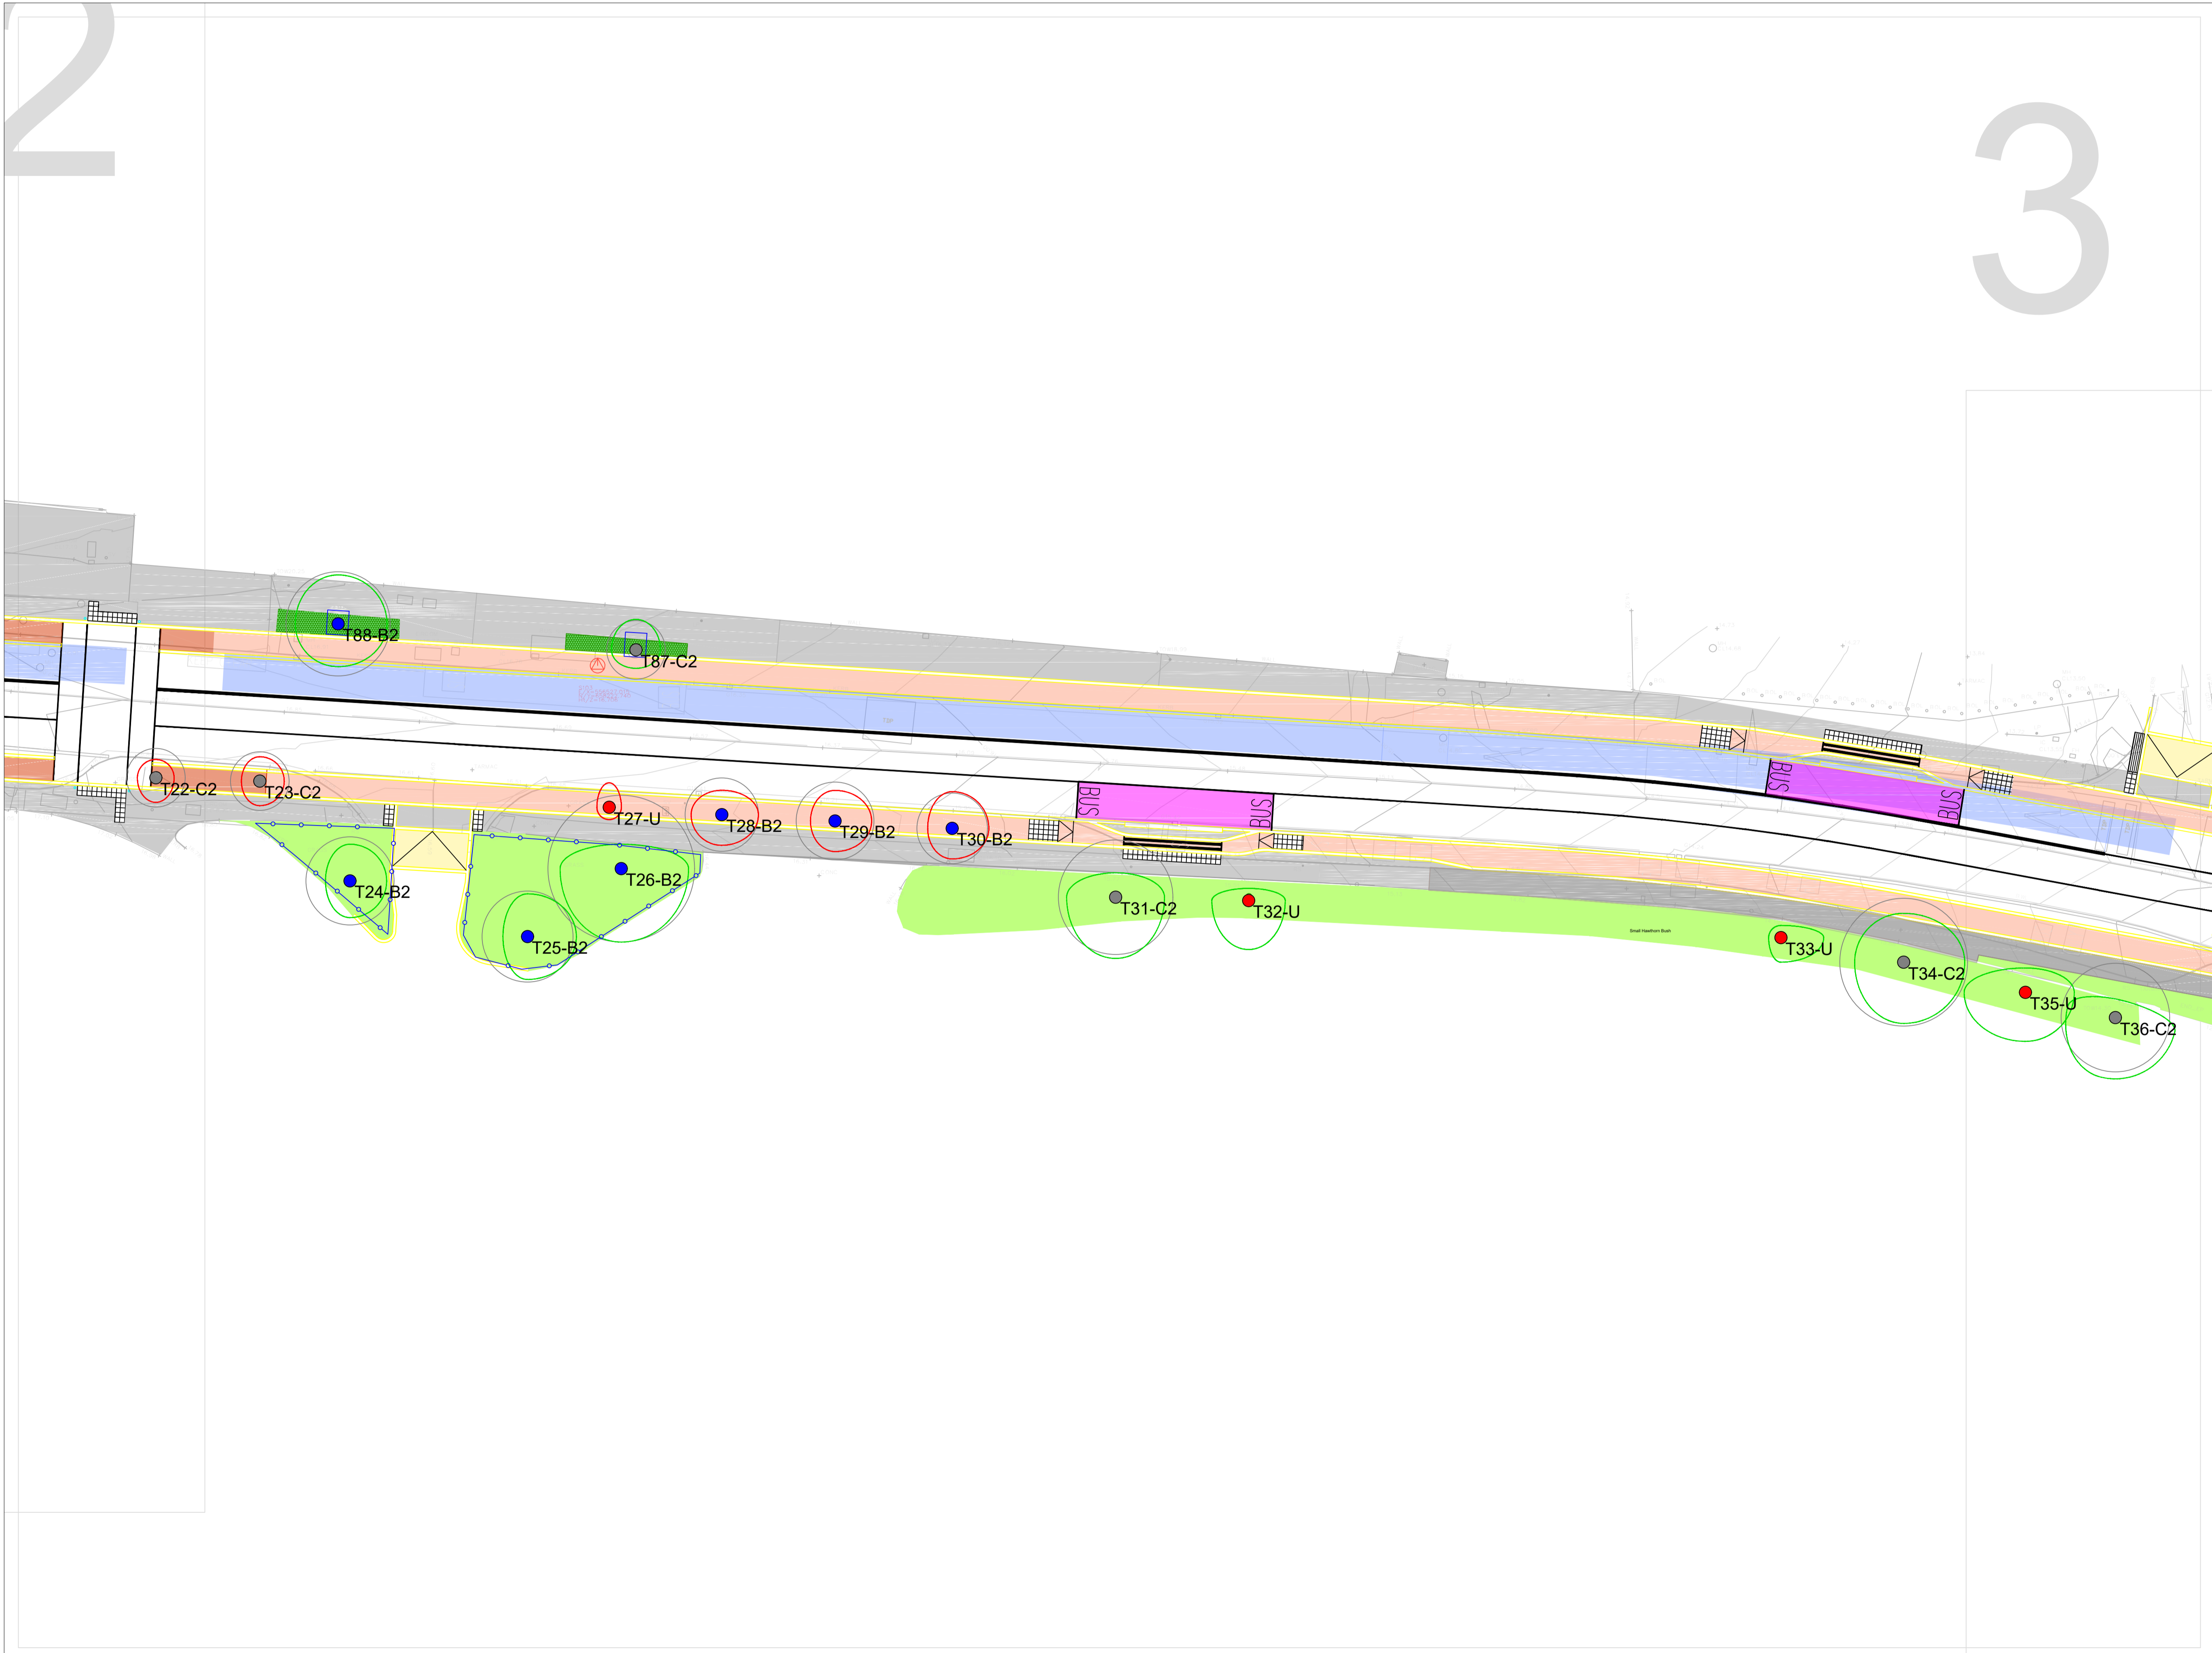

LEGEND

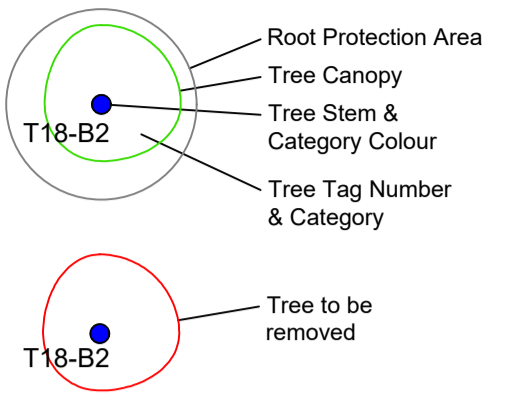

- Category A Trees (high value)
- Category B Trees (moderate value)
- Category C Trees (low value)
- Category U Trees (unsuitable for retention)
- Tree Protection Fence Indicative Line
- New hard surfacing to be undertaken with Cellular Confinement System (CCS) where levels allow. Should site levels dictate that soil excavation within a trees RPA is necessary, CCS will not be used and the excavation will be restricted to the absolute minimum to facilitate the works.

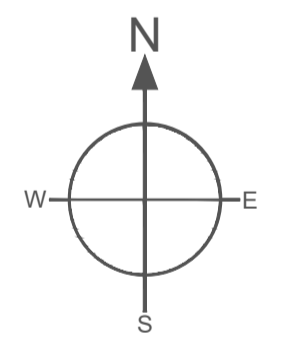

NOTES:
Please see Tree Survey Report for further detail.
All drawings to be read in conjunction with the consulting architects and engineers drawings.

Independent Tree Surveys Ltd


 Our Lady's Cottage
 Drummond
 Rosemallis
 Co. Laois
 057 8628597 • 087 1380687
 jmorgan@independenttreesurveys.ie
 www.independenttreesurveys.ie

Project Name: LIT to Limerick City Centre
 Cycle Scheme
 Drawing Title: Tree Protection Plan
 Drawing Number: 22027_TPP_sheet 3
 Client: Limerick City & County Council
 Agent:
 Date: 20/06/2022
 Scale: 1:250@A1


4



LEGEND

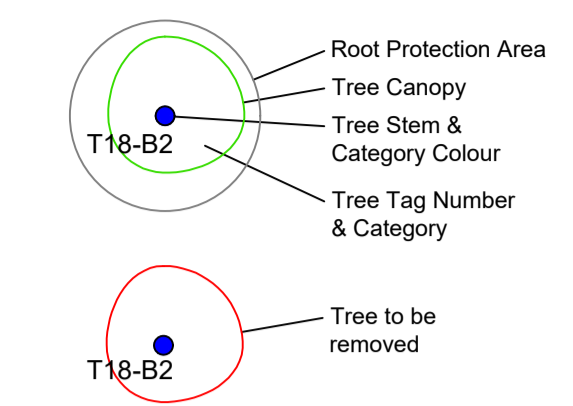

- Category A Trees (high value)
- Category B Trees (moderate value)
- Category C Trees (low value)
- Category U Trees (unsuitable for retention)
- Tree Protection Fence Indicative Line
- New hard surfacing to be undertaken with Cellular Confinement System (CCS) where levels allow. Should site levels dictate that soil excavation within a trees RPA is necessary, CCS will not be used and the excavation will be restricted to the absolute minimum to facilitate the works.

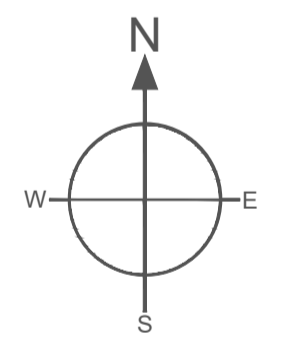

NOTES:
Please see Tree Survey Report for further detail.
All drawings to be read in conjunction with the consulting architect's and engineers drawings.

Independent Tree Surveys Ltd

Our Lady's Cottage
Drummond
Rossmalis
Co. Laois
057 8628597 • 087 1380687
jmorgan@independenttreesurveys.ie
www.independenttreesurveys.ie

Project Name: LIT to Limerick City Centre Cycle Scheme

Drawing Title: Tree Protection Plan

Drawing Number: 22027_TPP_sheet 4


Client: Limerick City & County Council

Agent:

Date: 20/06/2022


Scale: 1:250@A1

5

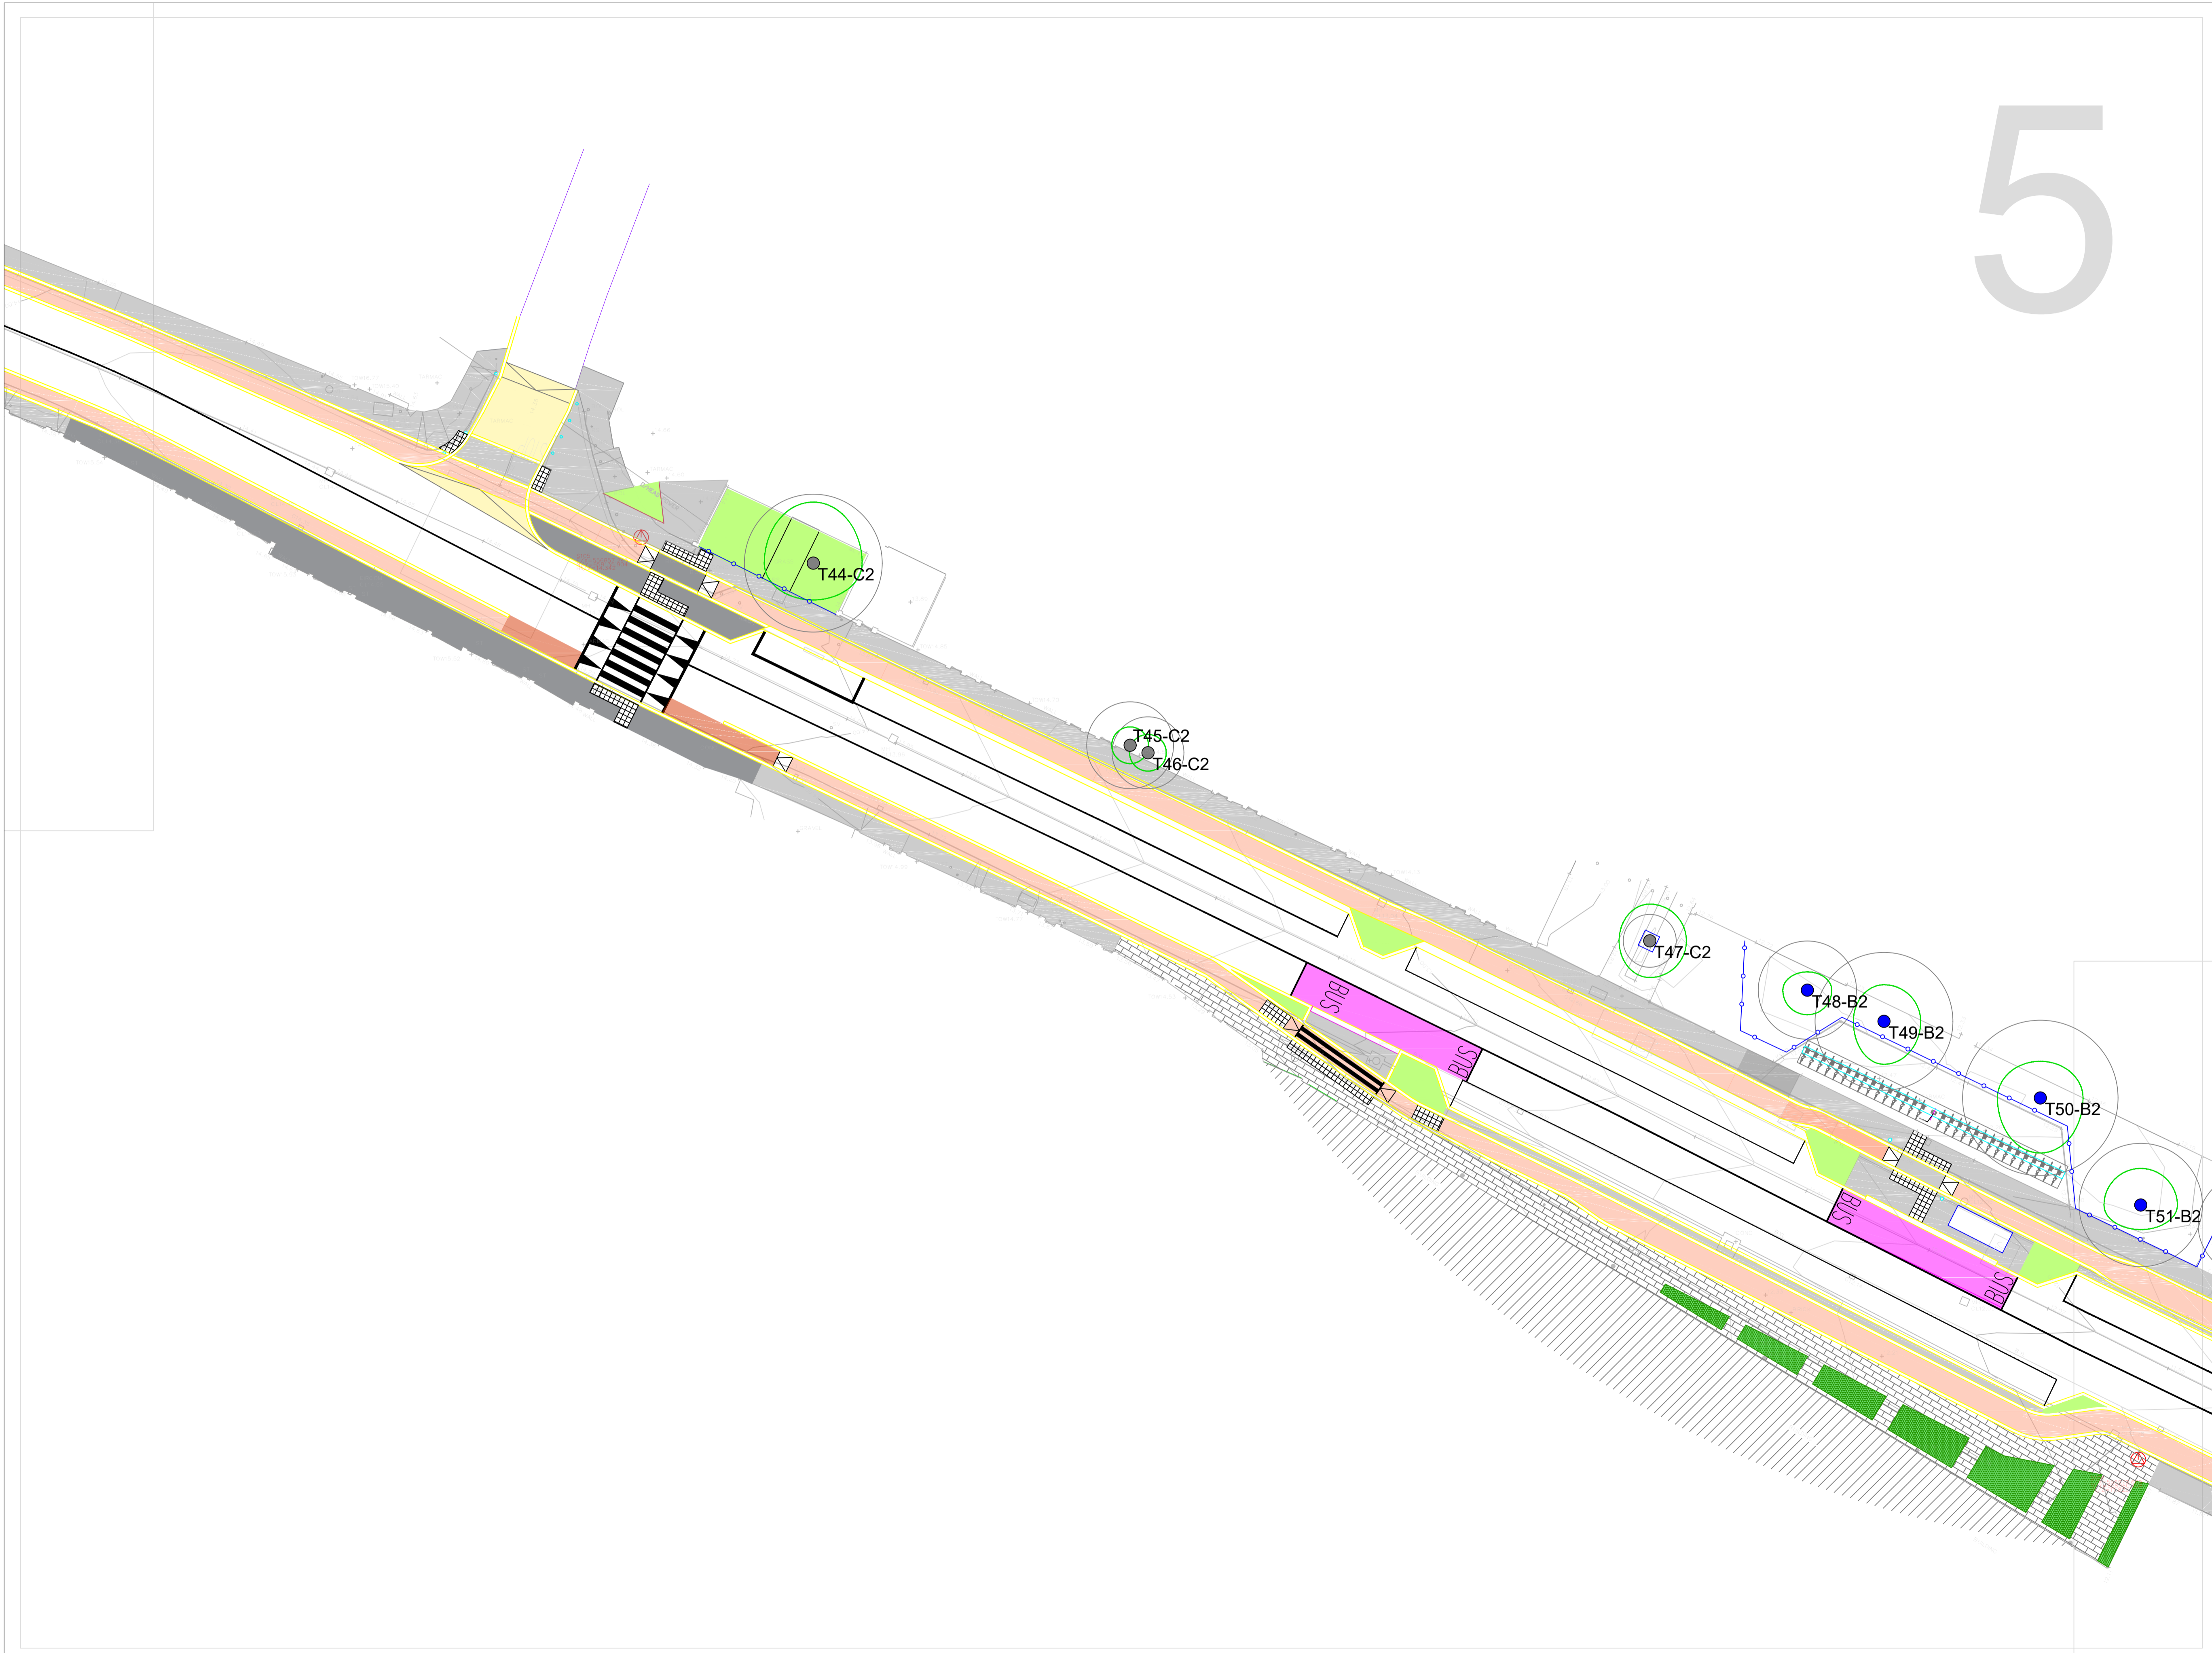

LEGEND

- Root Protection Area
- Tree Canopy
- Tree Stem & Category Colour
- Tree Tag Number & Category
- Tree to be removed
- Category A Trees (high value)
- Category B Trees (moderate value)
- Category C Trees (low value)
- Category U Trees (unsuitable for retention)
- Tree Protection Fence Indicative Line
- New hard surfacing to be undertaken with Cellular Confinement System (CCS) where levels allow. Should site levels dictate that soil excavation within a trees RPA is necessary, CCS will not be used and the excavation will be restricted to the absolute minimum to facilitate the works.

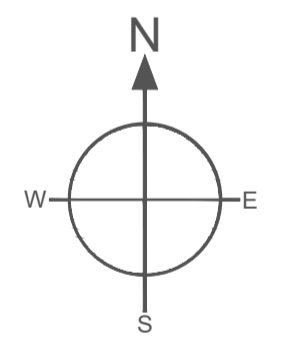

NOTES:
Please see Tree Survey Report for further detail.
All drawings to be read in conjunction with the consulting architects and engineers drawings.

Independent Tree Surveys Ltd

Our Lady's Cottage
Drummond
Rosmalis
Co. Laois
057 8628597 • 087 1380687
jmorgan@independenttreesurveys.ie
www.independenttreesurveys.ie

Project Name: LIT to Limerick City Centre
Cycle Scheme

Drawing Title: Tree Protection Plan

Drawing Number: 22027_TPP_sheet 5


Client: Limerick City & County Council

Agent:


Date: 20/06/2022

Scale: 1:250@A1


6

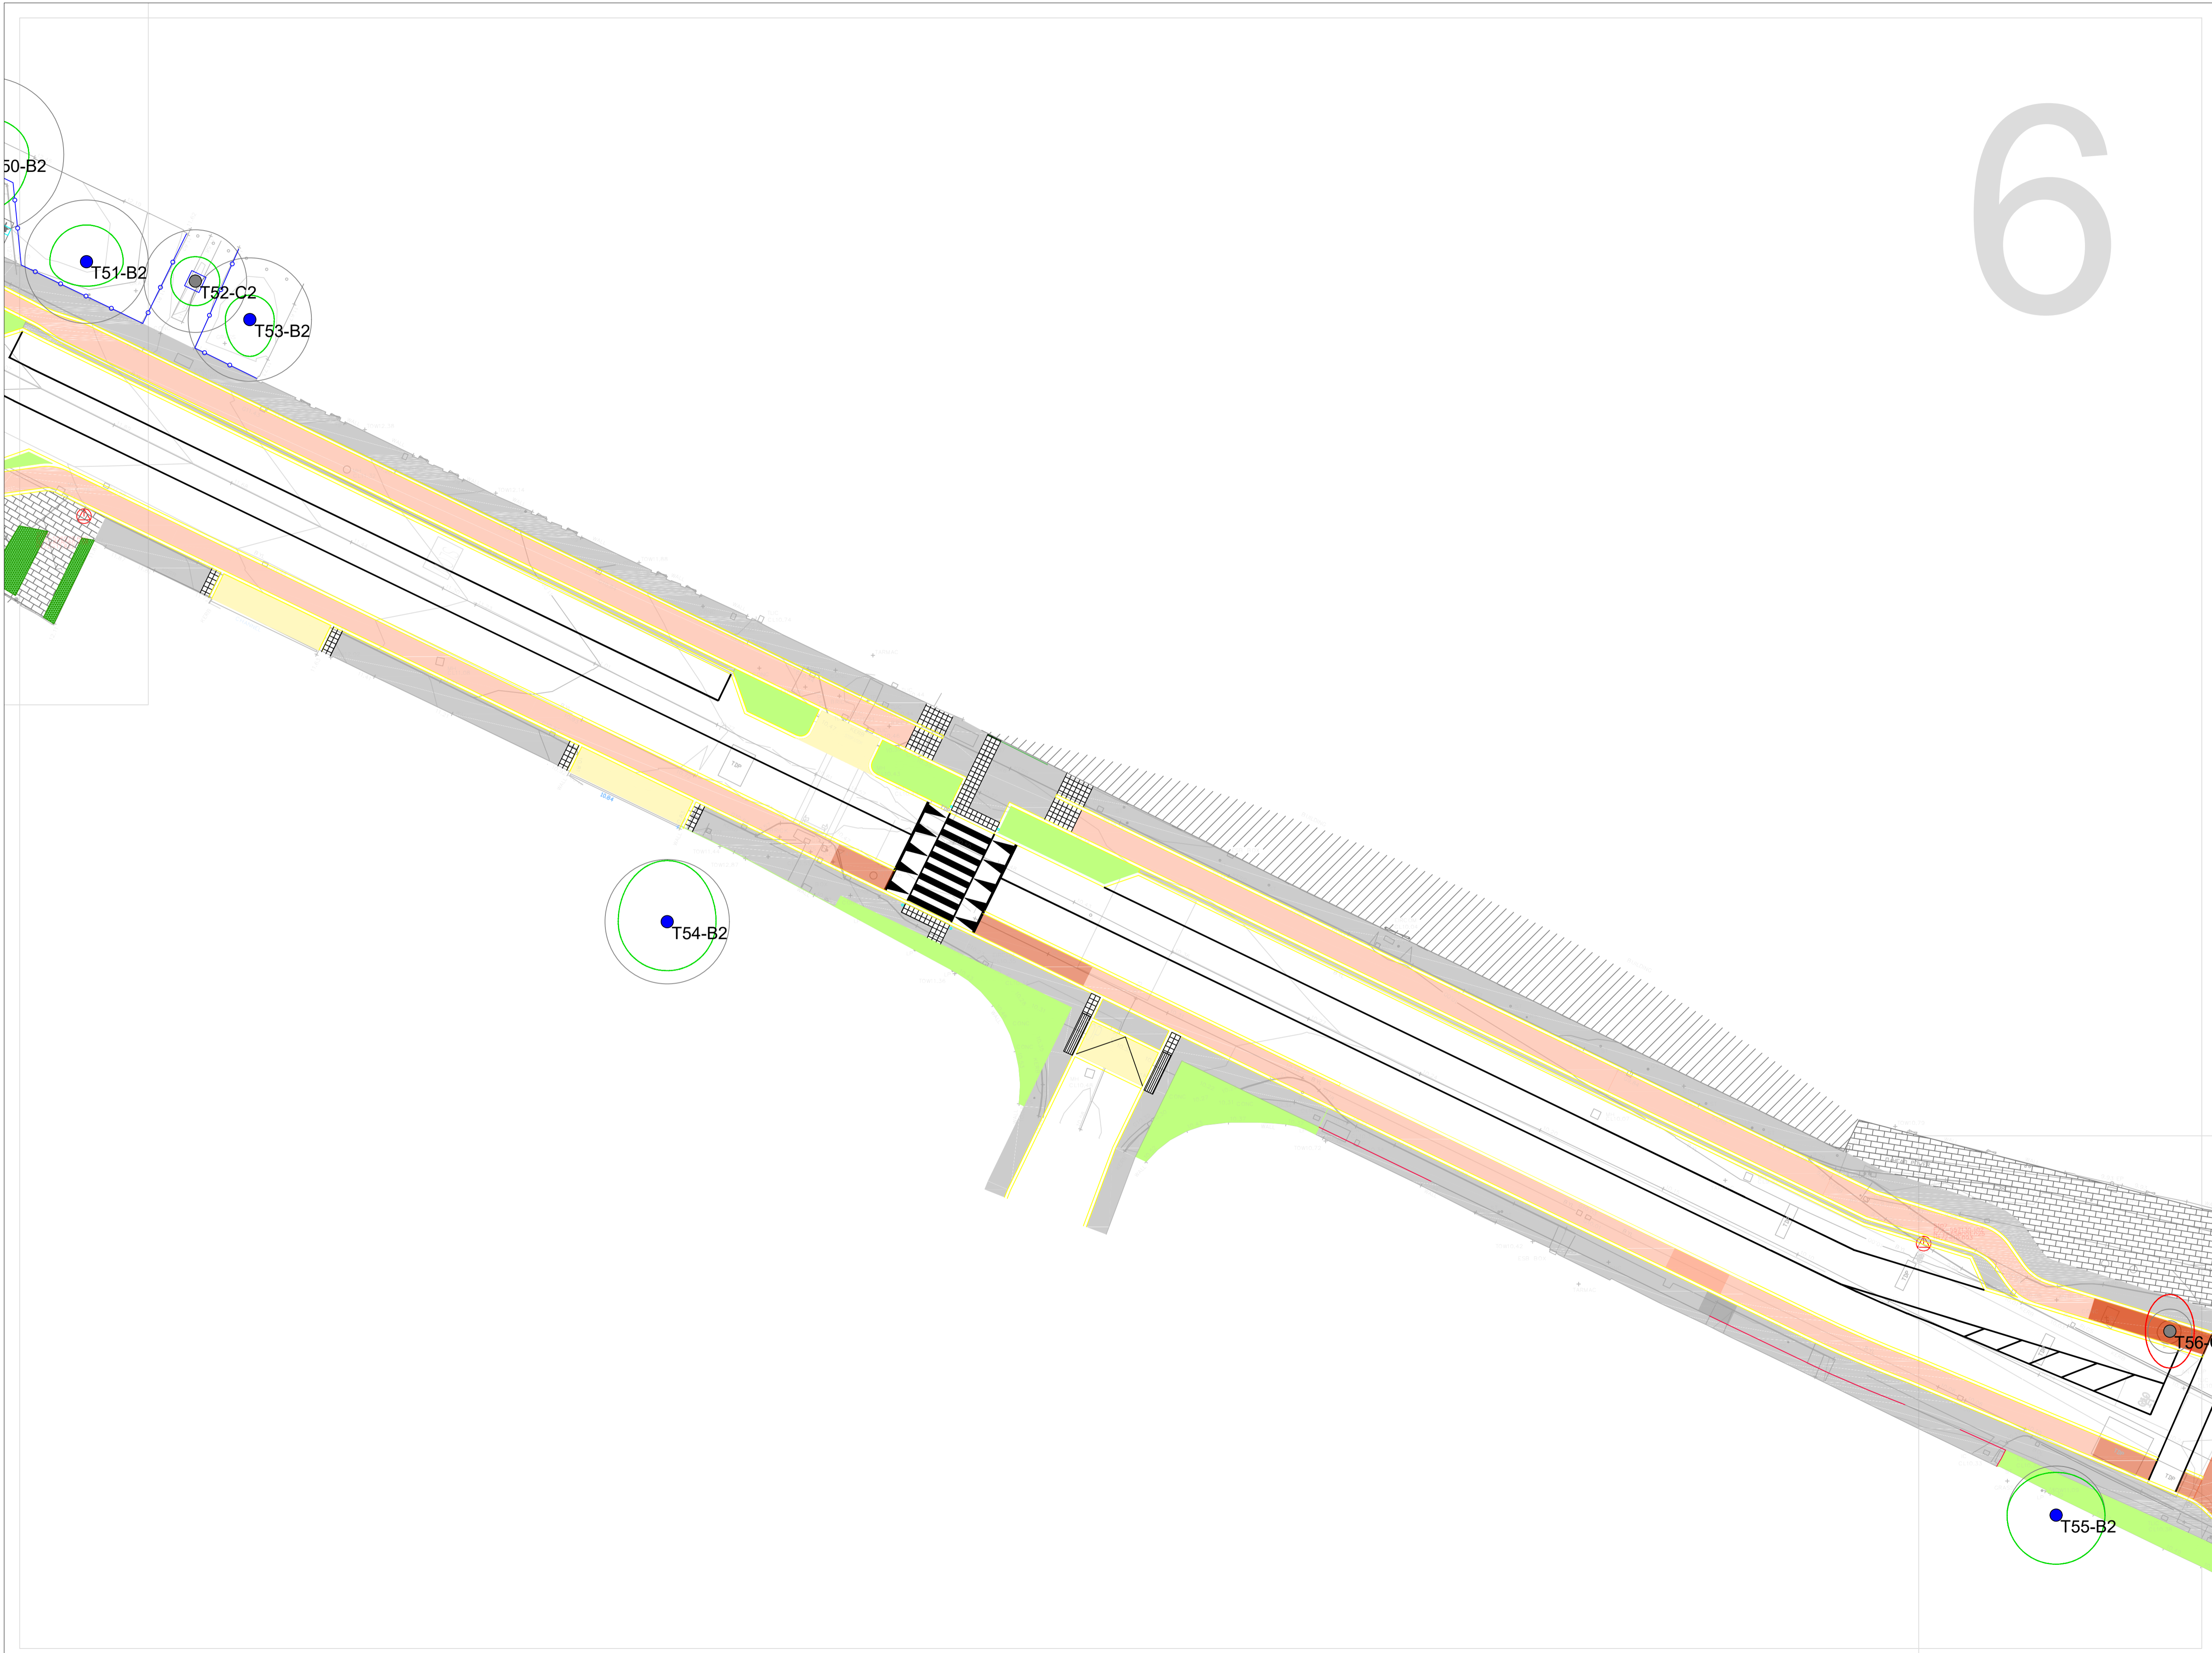

LEGEND

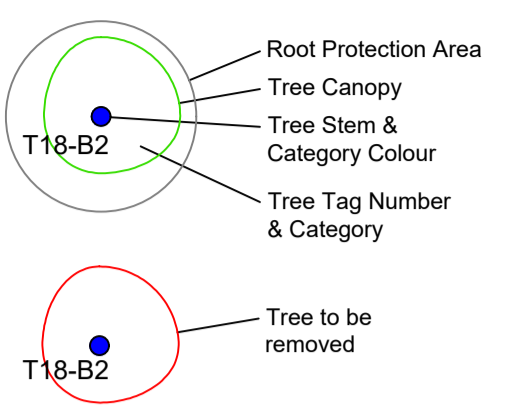

- Category A Trees (high value)
- Category B Trees (moderate value)
- Category C Trees (low value)
- Category U Trees (unsuitable for retention)
- Tree Protection Fence Indicative Line
- New hard surfacing to be undertaken with Cellular Confinement System (CCS) where levels allow. Should site levels dictate that soil excavation within a trees RPA is necessary, CCS will not be used and the excavation will be restricted to the absolute minimum to facilitate the works.

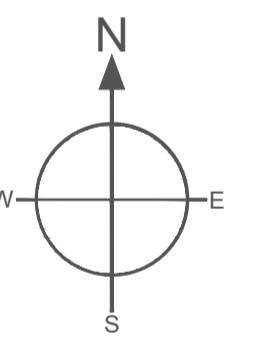

NOTES:
Please see Tree Survey Report for further detail.
All drawings to be read in conjunction with the consulting architects and engineers drawings.

Independent Tree Surveys Ltd

Our Lady's Cottage
Drummond
Rosemallis
Co. Laois
057 8628597 • 087 1380687
jmorgan@independenttreesurveys.ie
www.independenttreesurveys.ie

Project Name: LIT to Limerick City Centre Cycle Scheme

Drawing Title: Tree Protection Plan


Drawing Number: 22027_TPP_sheet 6

Client: Limerick City & County Council

Agent:


Date: 20/06/2022

Scale: 1:250@A1

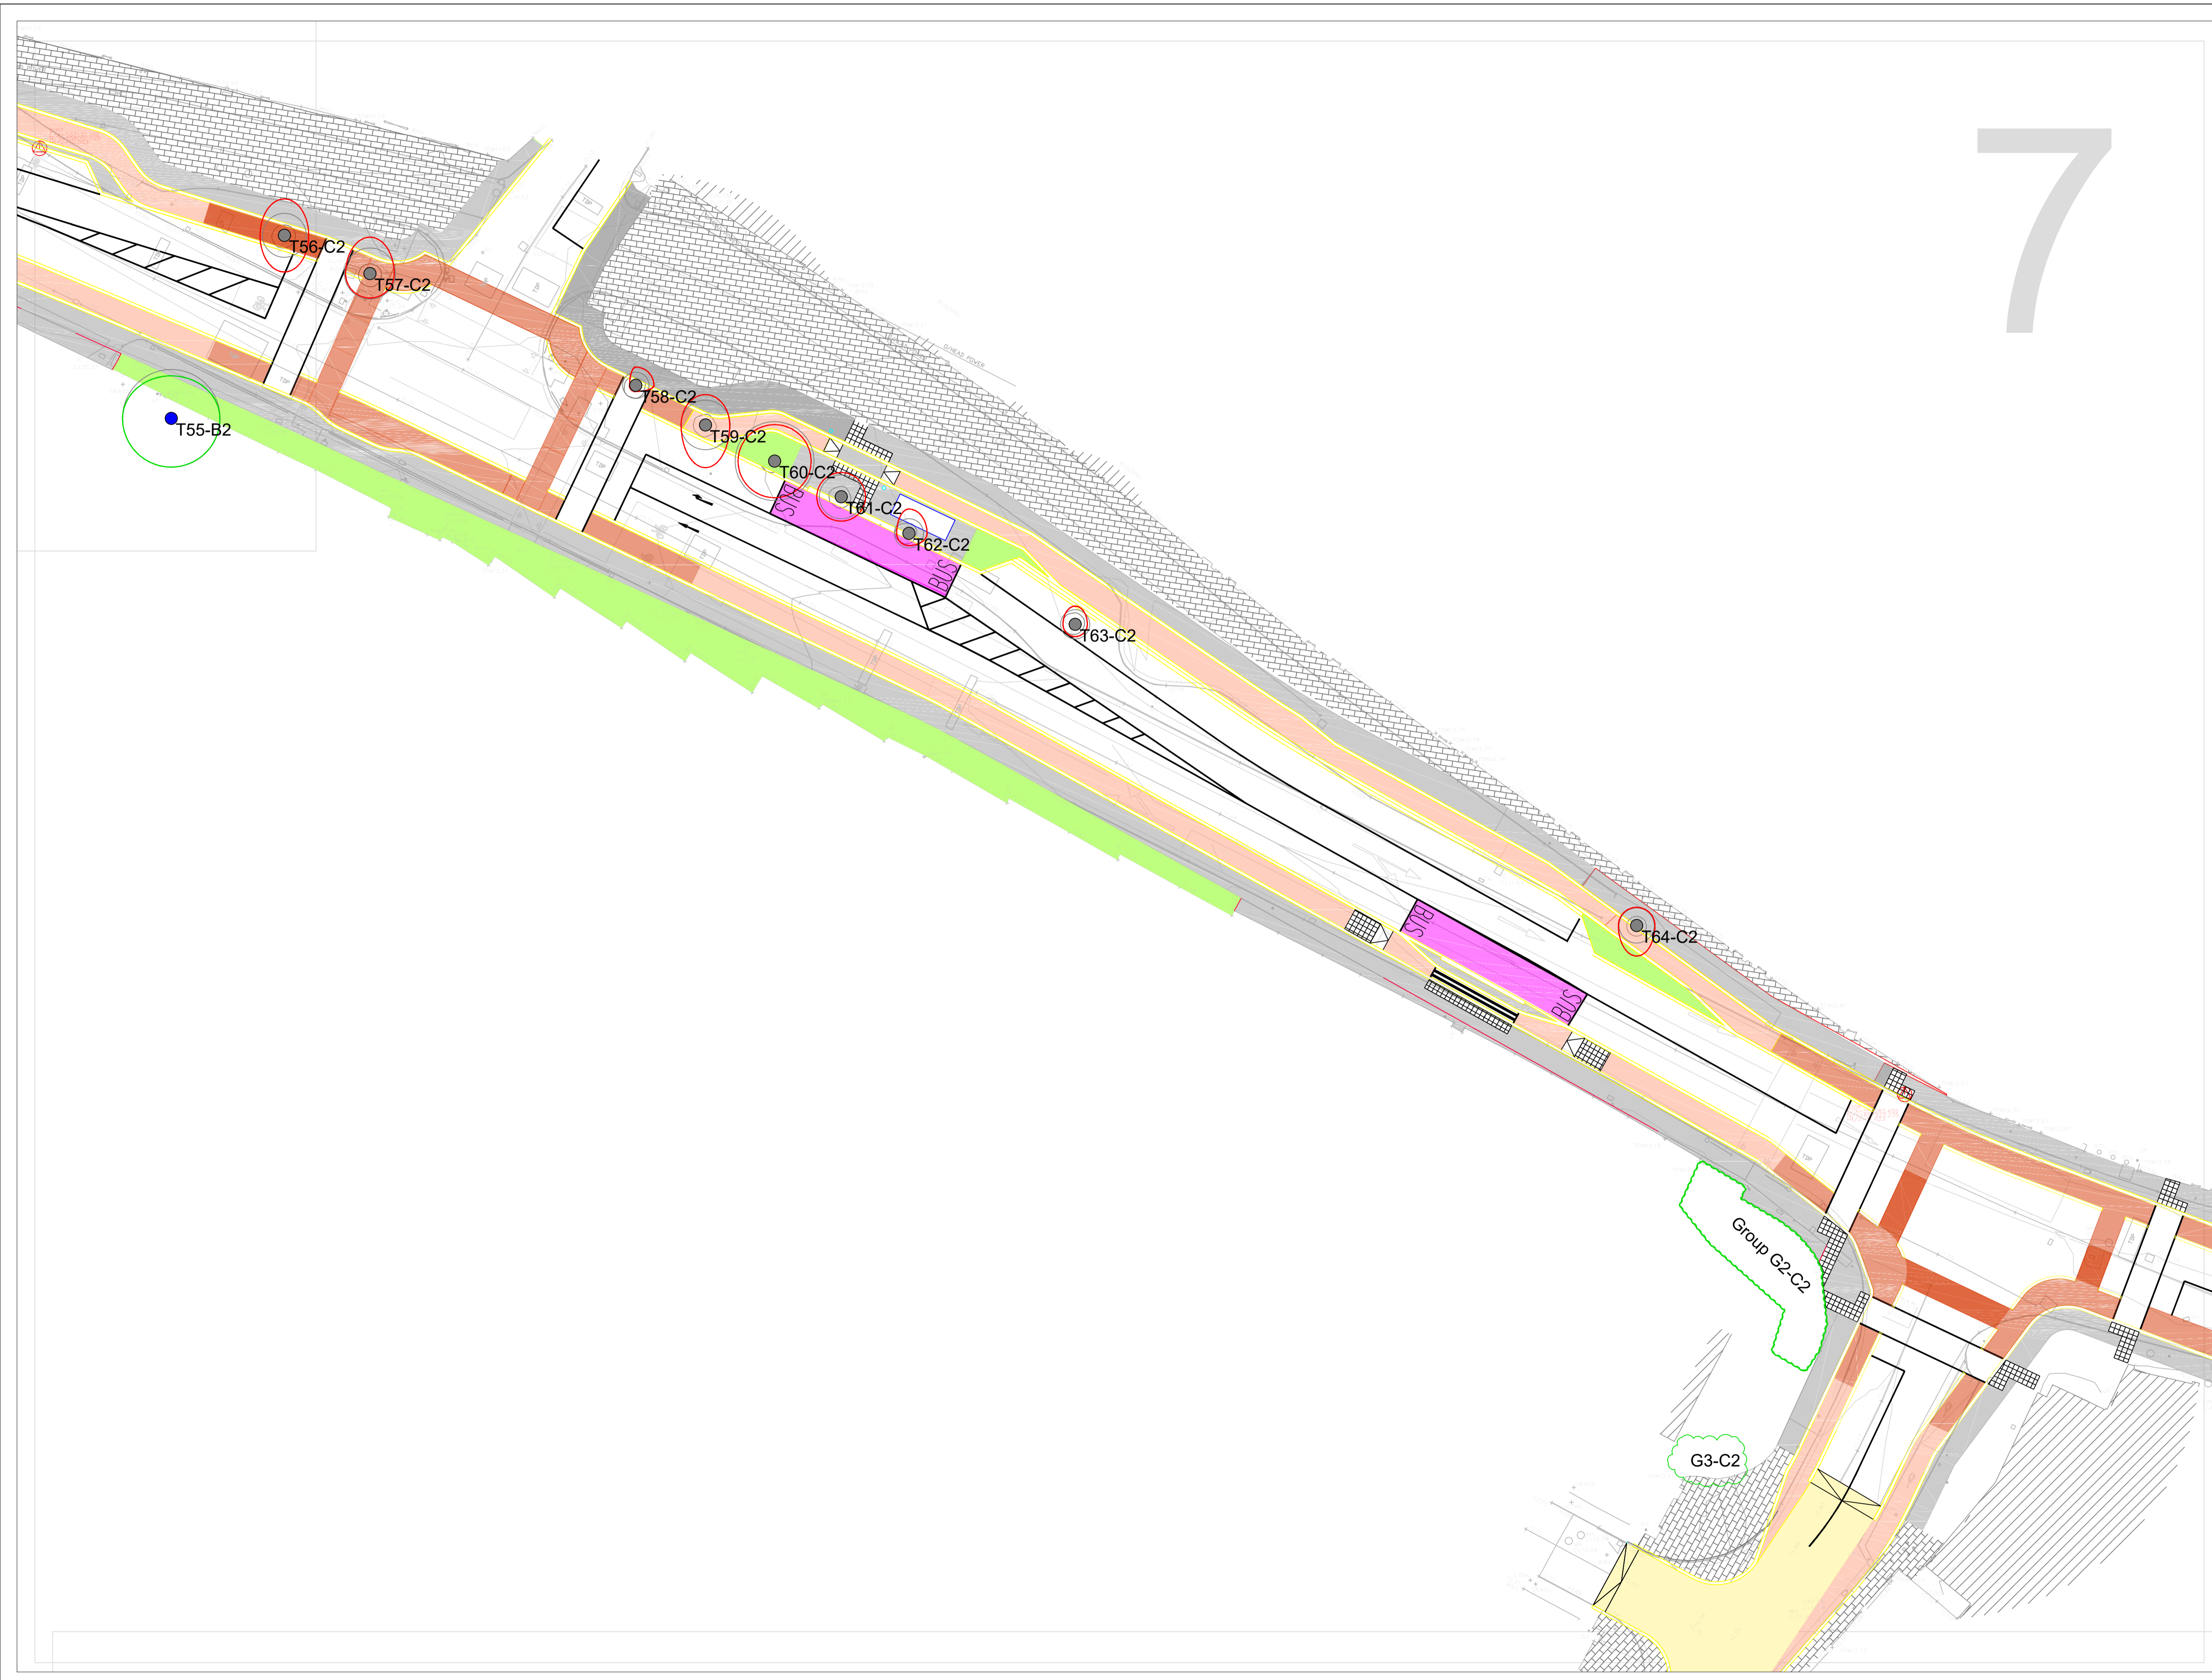

LEGEND

- Root Protection Area
Tree Canopy
Tree Stem & Category Colour
Tree Tag Number & Category
- Tree to be removed
- Category A Trees (high value)
- Category B Trees (moderate value)
- Category C Trees (low value)
- Category U Trees (unsuitable for retention)
- Tree Protection Fence Indicative Line
- New hard surfacing to be undertaken with Cellular Confinement System (CCS) where levels allow.
Should site levels dictate that soil excavation within a trees RPA is necessary, CCS will not be used and the excavation will be restricted to the absolute minimum to facilitate the works.

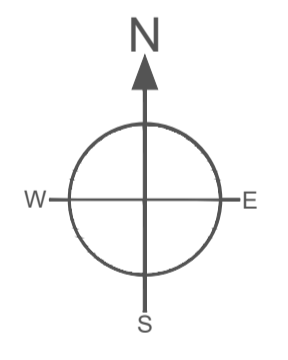

NOTES:
Please see Tree Survey Report for further detail.
All drawings to be read in conjunction with the consulting architect's and engineers drawings.

Independent Tree Surveys Ltd

 Our Lady's Cottage
Drummond
Rossmalis
Co. Laois
057 8628597 • 087 1380687
jmorgan@independenttreesurveys.ie
www.independenttreesurveys.ie

Project Name: LIT to Limerick City Centre Cycle Scheme

Drawing Title: Tree Protection Plan

Drawing Number: 22027_TPP_sheet 7

Client: Limerick City & County Council

Agent:


Date: 20/06/2022

Scale: 1:250@A1




8

LEGEND

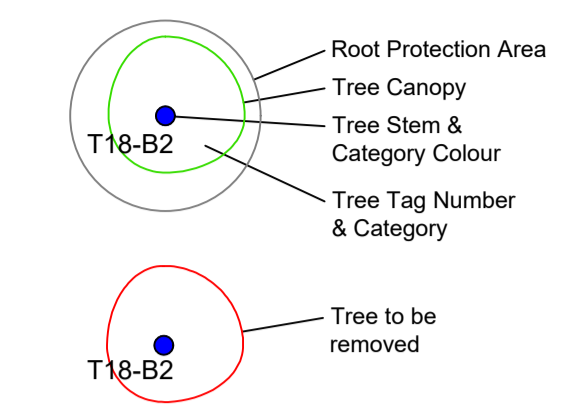

- Category A Trees (high value)
- Category B Trees (moderate value)
- Category C Trees (low value)
- Category U Trees (unsuitable for retention)
- Tree Protection Fence Indicative Line
- New hard surfacing to be undertaken with Cellular Confinement System (CCS) where levels allow. Should site levels dictate that soil excavation within a trees RPA is necessary, CCS will not be used and the excavation will be restricted to the absolute minimum to facilitate the works.

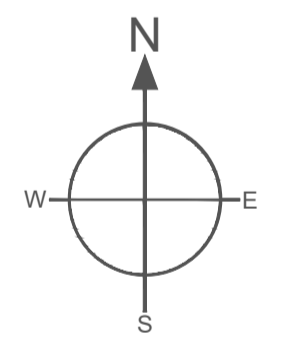

NOTES:
 Please see Tree Survey Report for further detail.
 All drawings to be read in conjunction with the consulting architects and engineers drawings.

Independent Tree Surveys Ltd

Our Lady's Cottage
 Drummond
 Rossmalis
 Co. Laois
 057 8628597 • 087 1380687
 jmorgan@independenttreesurveys.ie
 www.independenttreesurveys.ie

Project Name: LIT to Limerick City Centre Cycle Scheme

Drawing Title: Tree Protection Plan


Drawing Number: 22027_TPP_sheet 8

Client: Limerick City & County Council


Agent:

Date: 20/06/2022


Scale: 1:250@A1

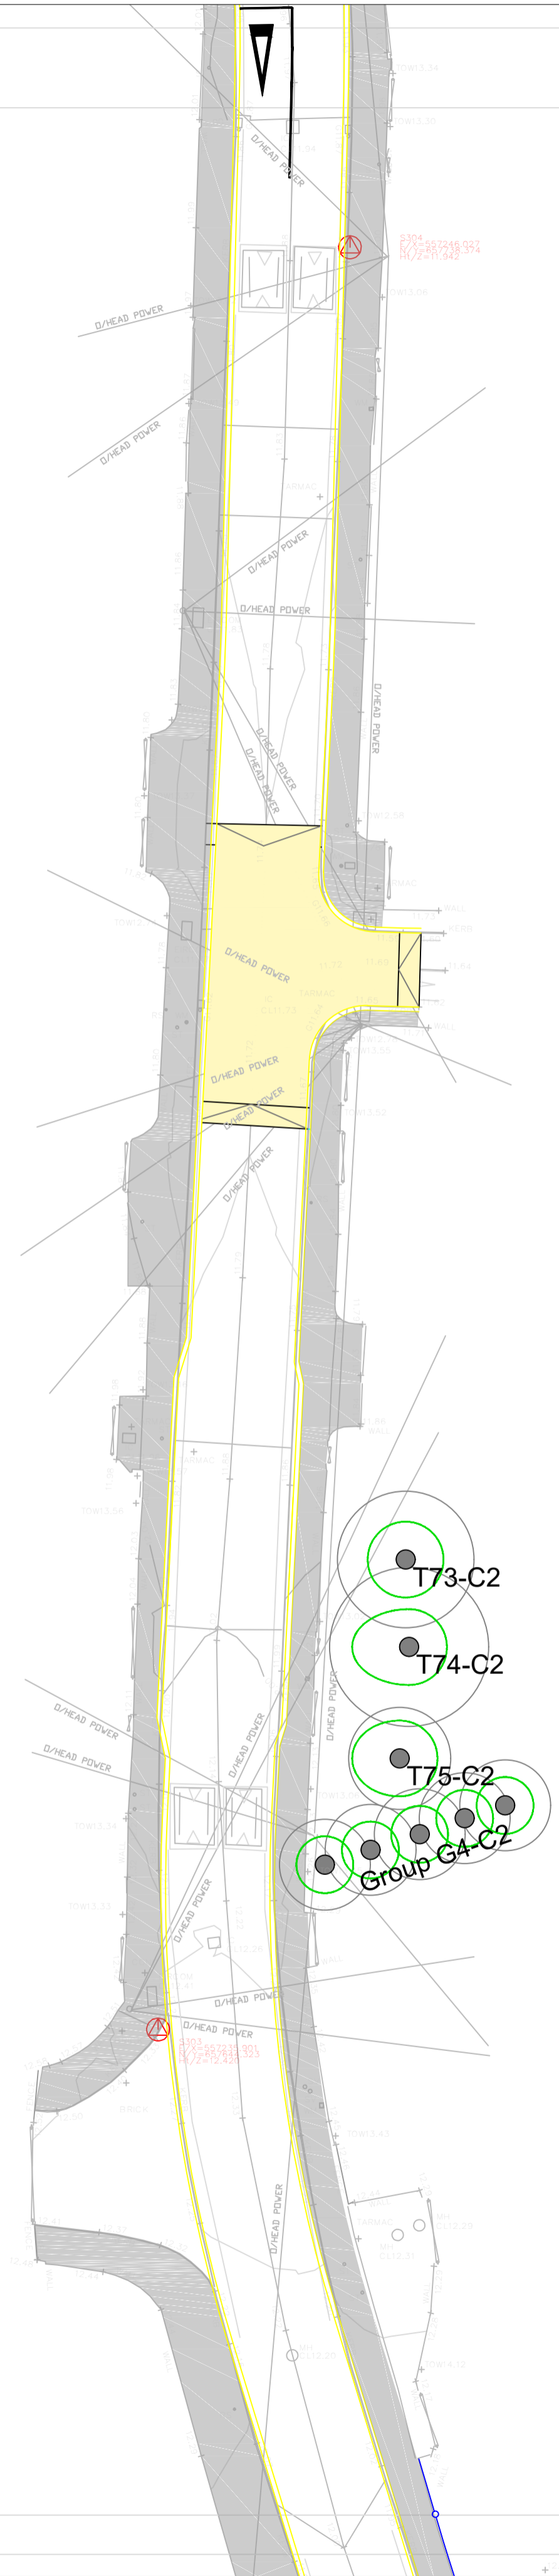

LEGEND

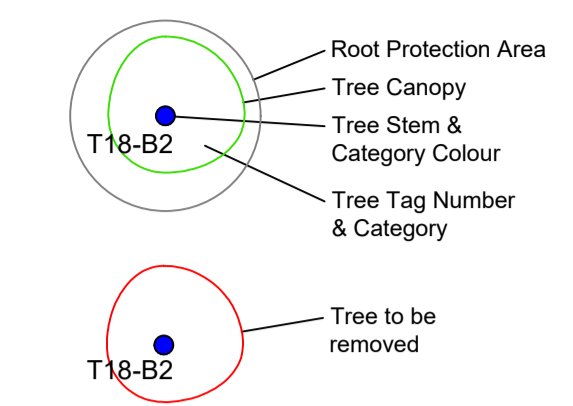

- Category A Trees (high value)
- Category B Trees (moderate value)
- Category C Trees (low value)
- Category U Trees (unsuitable for retention)
- Tree Protection Fence Indicative Line
- New hard surfacing to be undertaken with Cellular Confinement System (CCS) where levels allow.
Should site levels dictate that soil excavation within a trees RPA is necessary, CCS will not be used and the excavation will be restricted to the absolute minimum to facilitate the works.

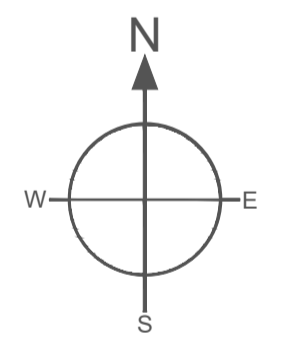

NOTES:
Please see Tree Survey Report for further detail.
All drawings to be read in conjunction with the consulting architects and engineers drawings.

Independent Tree Surveys Ltd

 Our Lady's Cottage
 Drummond
 Rosemallis
 Co. Laois
 057 8628597 • 087 1380687
 jmorgan@independenttreesurveys.ie
 www.independenttreesurveys.ie

Project Name: LIT to Limerick City Centre Cycle Scheme

Drawing Title: Tree Protection Plan

Drawing Number: 22027_TPP_sheet 9

Client: Limerick City & County Council

Agent:

Date: 20/06/2022


Scale: 1:250@A1



10

LEGEND

- Root Protection Area
- Tree Canopy
- Tree Stem & Category Colour
- Tree Tag Number & Category
- Tree to be removed
- Category A Trees (high value)
- Category B Trees (moderate value)
- Category C Trees (low value)
- Category U Trees (unsuitable for retention)
- Tree Protection Fence Indicative Line
- New hard surfacing to be undertaken with Cellular Confinement System (CCS) where levels allow. Should site levels dictate that soil excavation within a trees RPA is necessary, CCS will not be used and the excavation will be restricted to the absolute minimum to facilitate the works.

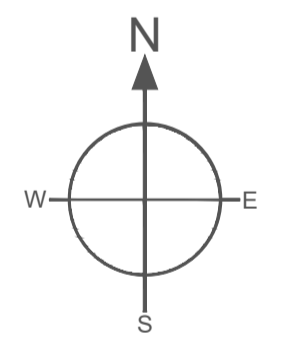

NOTES:
 Please see Tree Survey Report for further detail.
 All drawings to be read in conjunction with the consulting architects and engineers drawings.

Independent Tree Surveys Ltd

 Our Lady's Cottage
 Drummond
 Rosemallis
 Co. Laois
 057 8628597 • 087 1380687
 jmorgan@independenttreesurveys.ie
 www.independenttreesurveys.ie

Project Name: LIT to Limerick City Centre Cycle Scheme

Drawing Title: Tree Protection Plan

Drawing Number: 22027_TPP_sheet 10

Client: Limerick City & County Council

Agent:

Date: 20/06/2022

Scale: 1:250@A1