

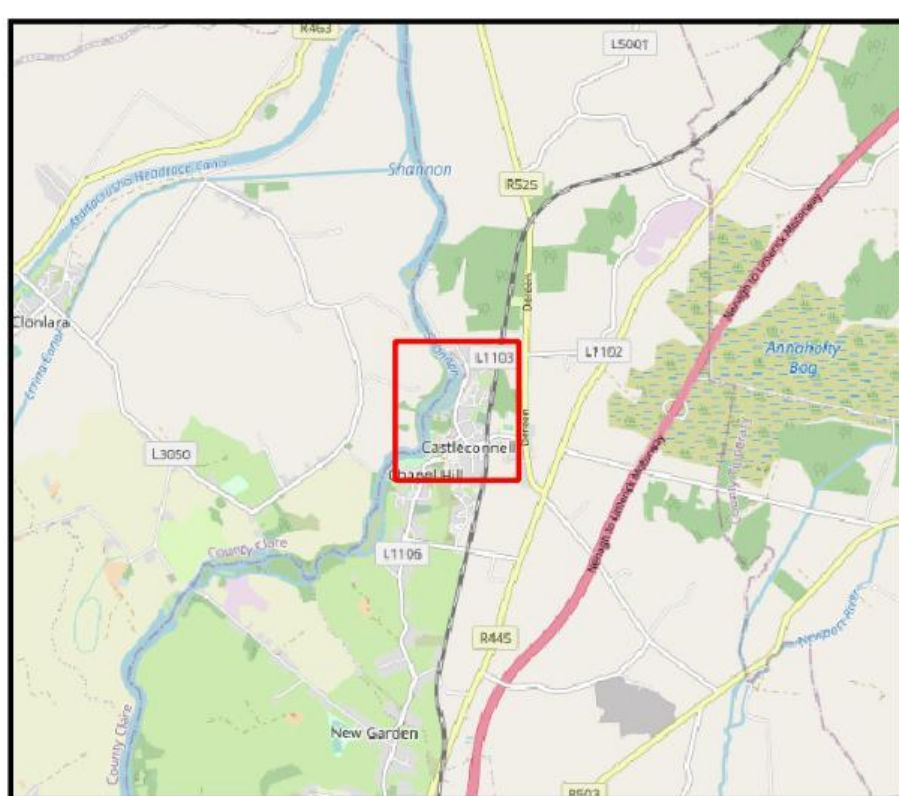


OPTION 1 (Containment)

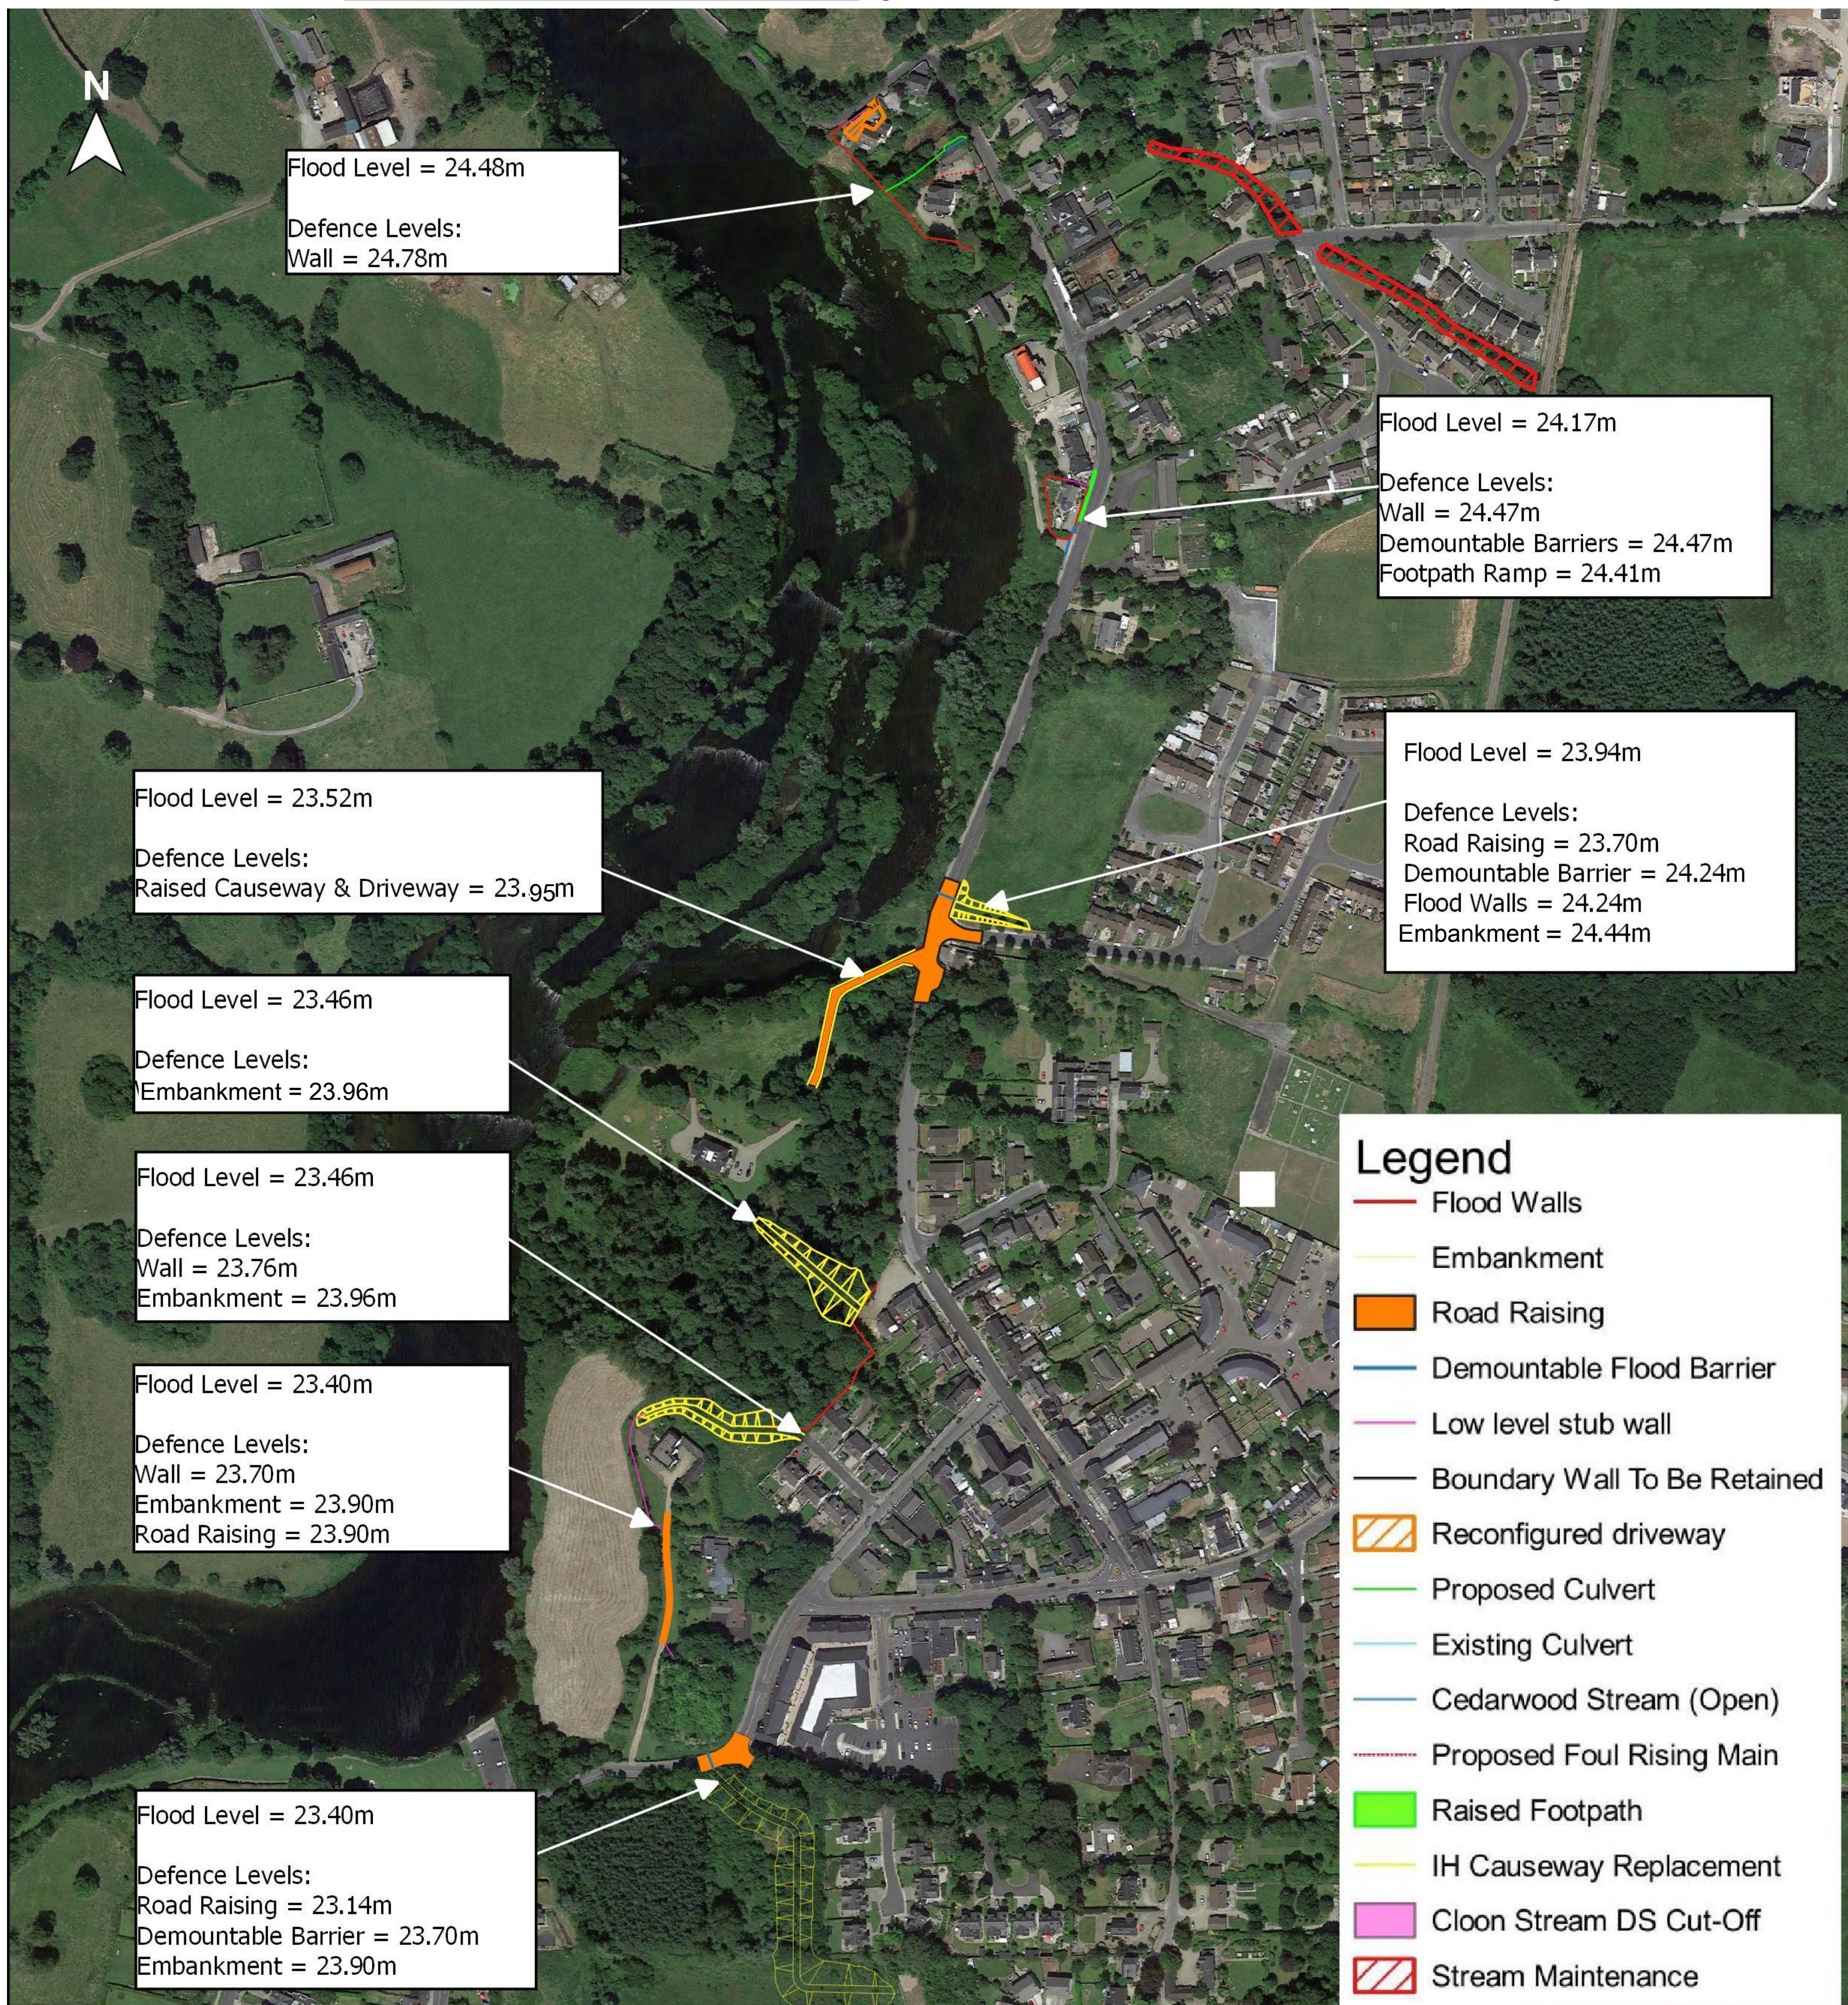

Option 1

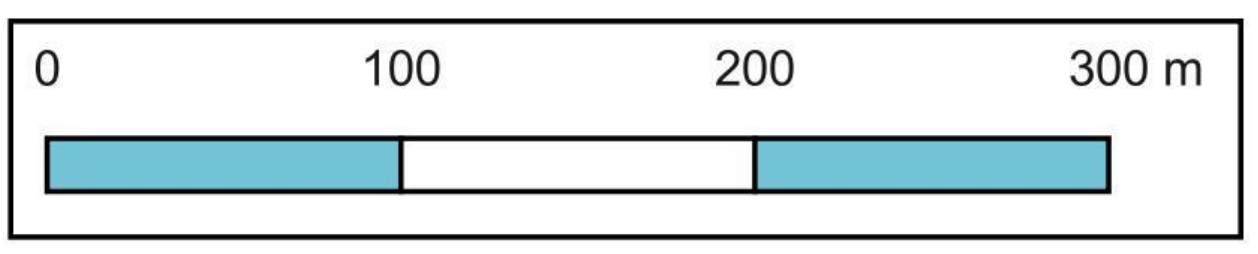

DRAFT

The defences presented are for stakeholder engagement purposes only and are subject to further assessment.

Scale: 1:5,000 Original at A4
Project Code: 2019s0927

Drawn By: LL Date: 20/09/2022
Checked By: JNC Date: 20/09/2022
Approved By: JNC Date: 20/09/2022
Status: S3 Revision: P02
Figure Title: Option 1
File Name: 19104-JBAI-XX-XX-FG-Z-00913_Option_1

24 Grove Island
Corbally
Limerick
V94 312N
Ireland
+353 (0)61 345 463
info@jbaconsulting.ie

