

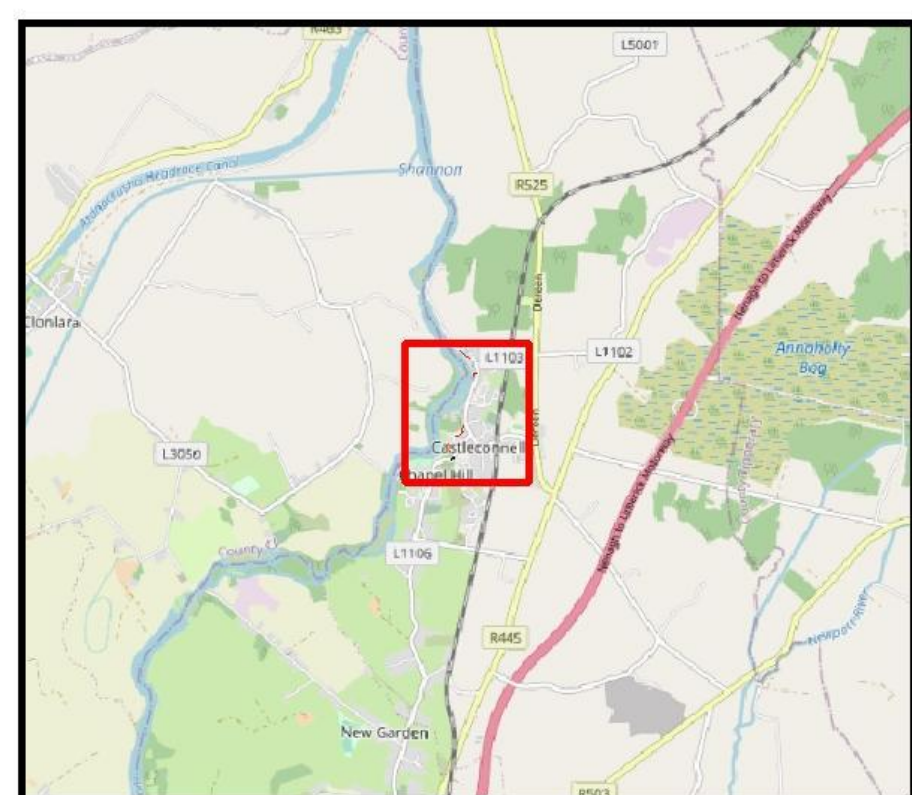


OPTION 2 (Containment)

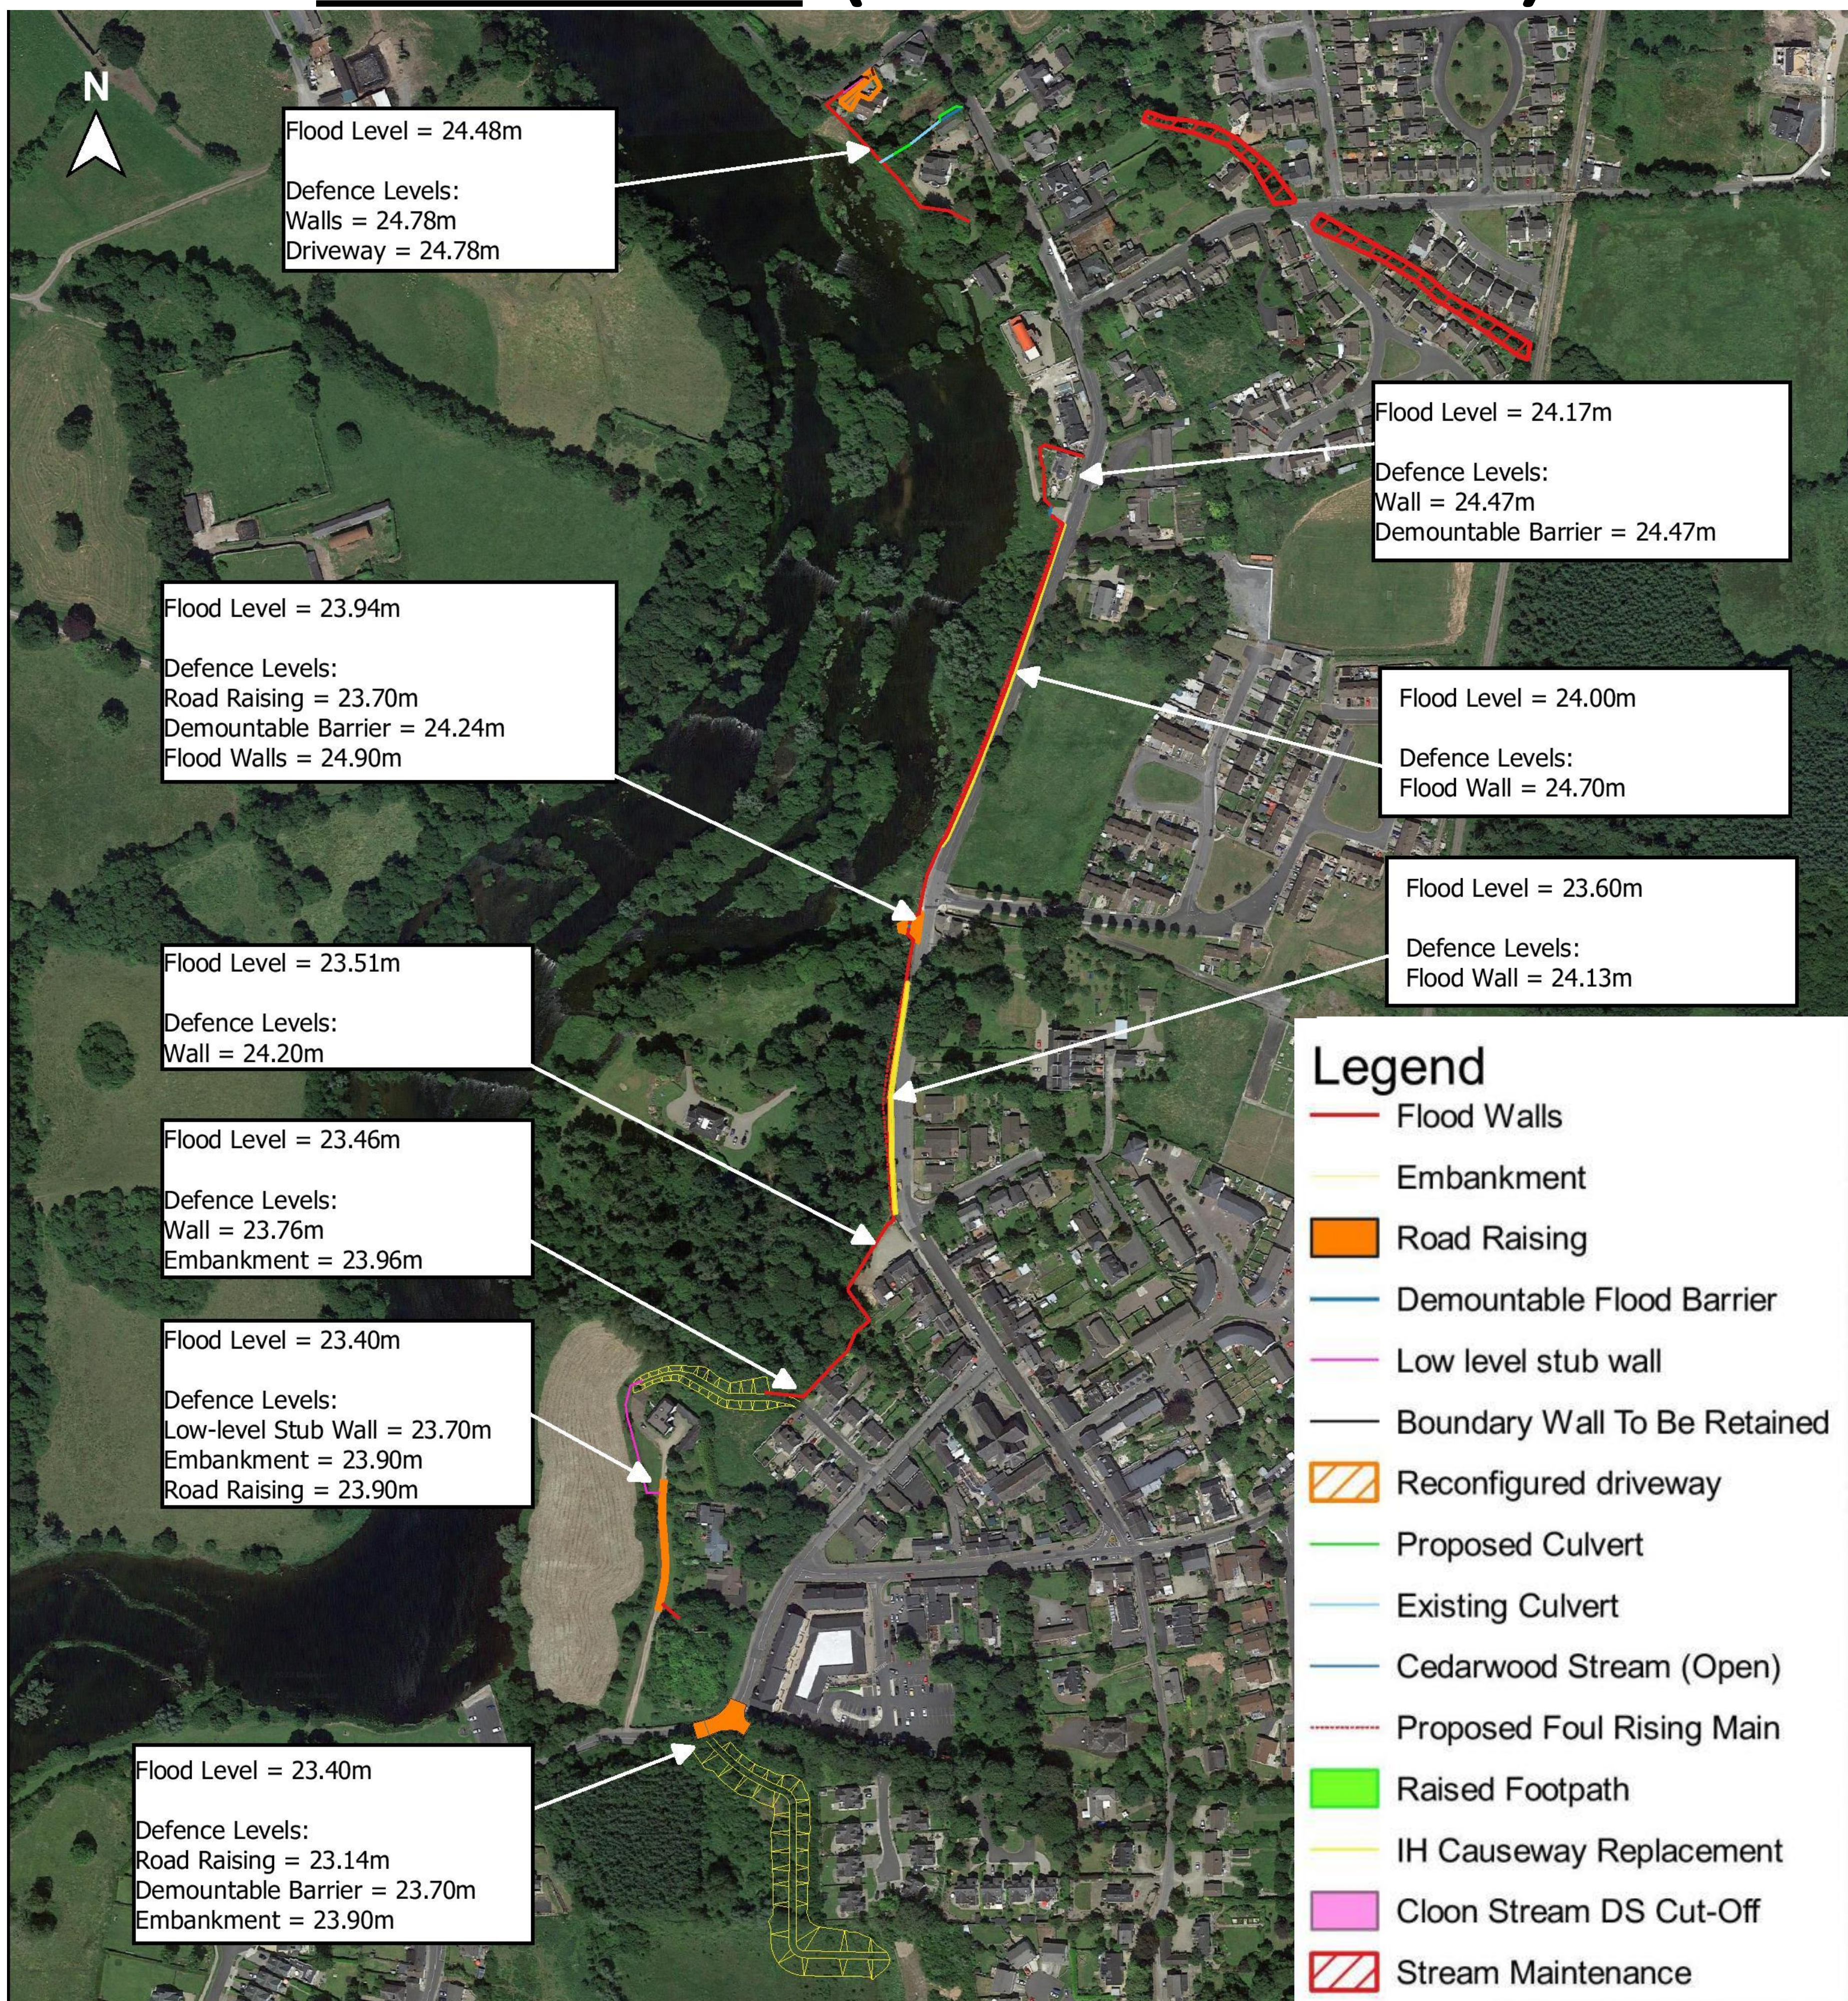

Option 2

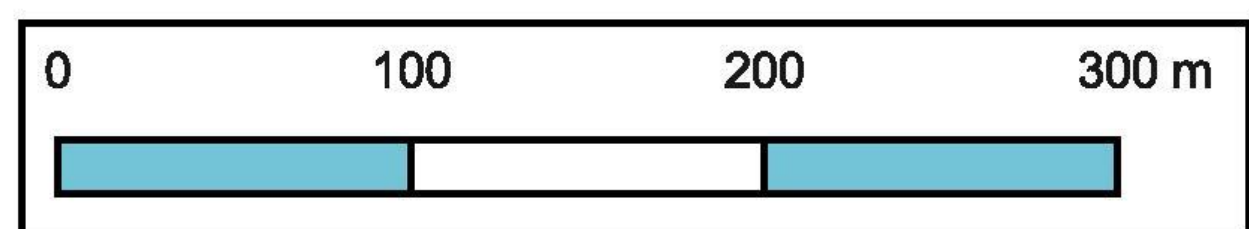

DRAFT

The defences presented are for public participation and feedback purposes only and subject to further assessment.

Scale: 1:5,000 Original at A4

Project Code: 2019s0927

Drawn By: LL Date: 13/09/2022

Checked By: JNC Date: 13/09/2022

Approved By: JNC Date: 13/09/2022

Status: S3 Revision: P02

Figure Title: Option 2

File Name: 19104-JBAI-XX-XX-FG-Z-00914_Option_2

24 Grove Island
Corbally
Limerick
V94 312N
Ireland
+353 (0)61 345 463
info@jbaconsulting.ie

JBA
consulting