


Site Location Map 1:1,000

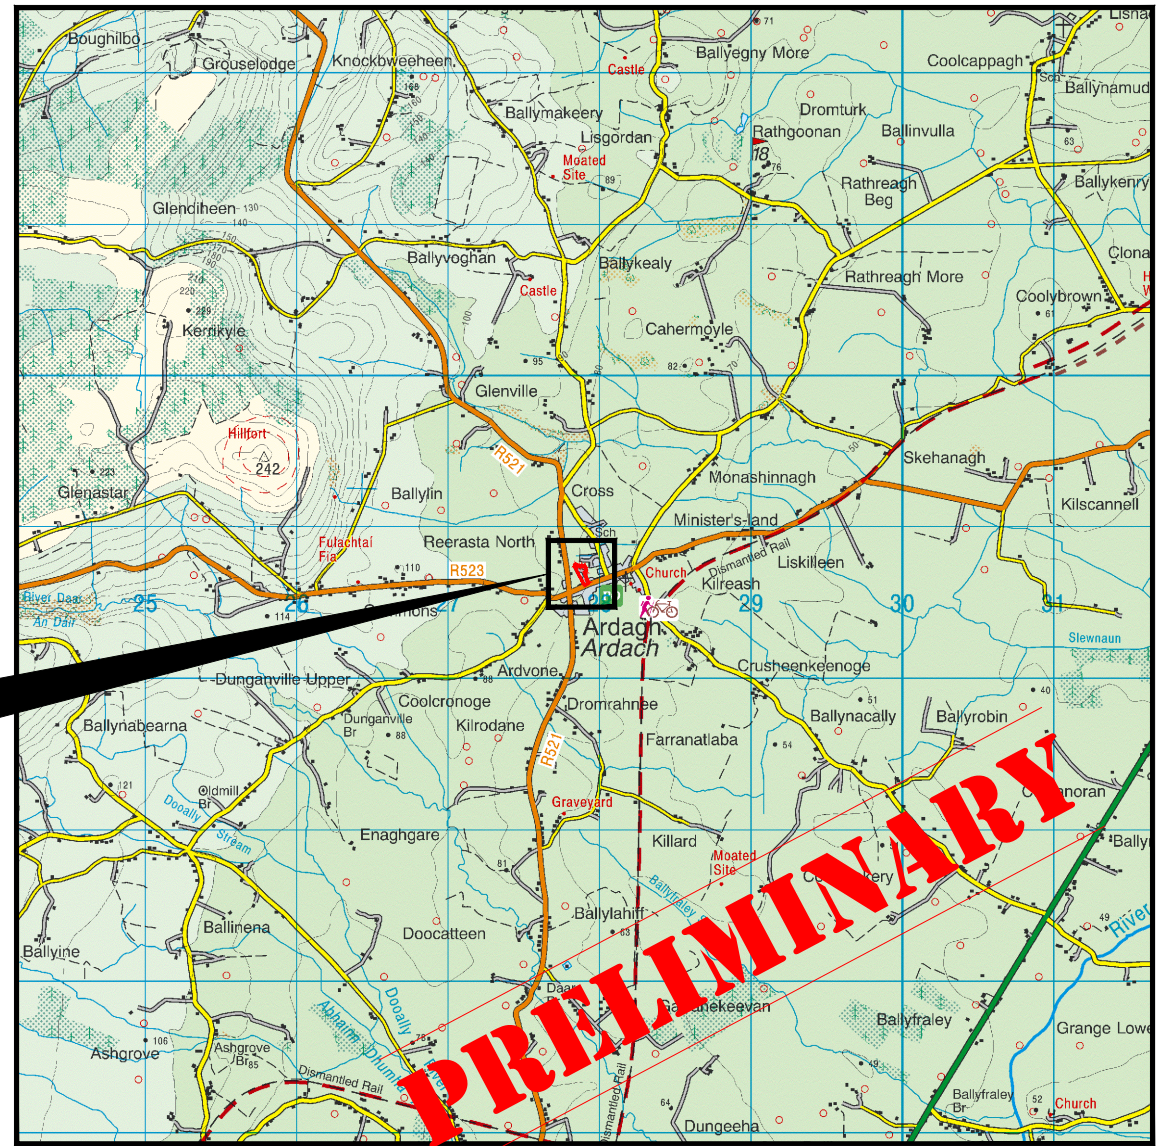

Site Location Map 1:50,000

Legend:

- = Estate Bdy.
- = Taking In Charge Bdy.

Notes:

- Coordinate System: Irish Transverse Mercator (ITM)
- This drawing is the property of Limerick City & County Council. It is a confidential document and must both be copied, used, or its content divulged without prior written consent.
- Ordnance Survey Ireland Licence No.2010/09/CCMA/Limerick City and County Council Copyright Government of Ireland.



Comhairle Cathrach & Contae Luimnigh
Limerick City & County Council



LIMERICK CITY & COUNTY COUNCIL
 Comhairle Cathrach & Contae Luimnigh

NUALA GALLAGHER (DIRECTOR OF SERVICE)
 PLANNING, ENVIRONMENT & PLACE-MAKING

CITY HALL
 MERCHANTS QUAY
 LIMERICK
 Tel: 061-407100

COUNTY HALL
 DOORADOYLE CO. LIMERICK
 Tel: 061-556000

PAPER SIZE
A3

Taking In Charge
 'Gleann Daire'
 Ardagh
 Co. Limerick

Date: May 2022
 Planning Ref.: P05/1141
 TIC Ref.: 09/09
 Drawn By: J.C.
 Scale: As Shown
 Drawing No: **09/09-01**