

PV PANEL & HEAT PUMP ROOF LAYOUT
SCALE 1:100

ROOF LEVEL LEGEND	
PV	PV PANELS
HP	HEAT PUMPS


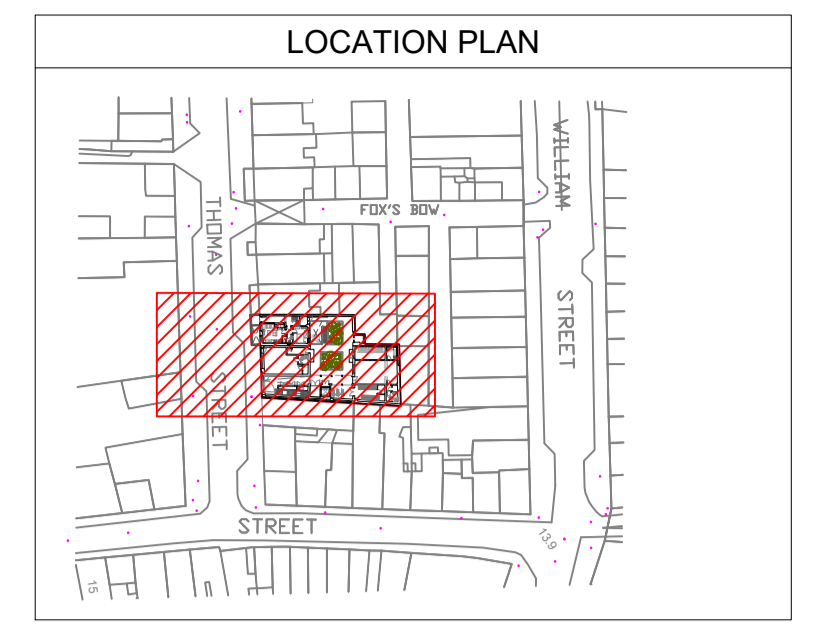


IMAGE B (TYPICAL EXTERNAL HEAT PUMP)



IMAGE C (TYPICAL PV SOLAR PANEL)

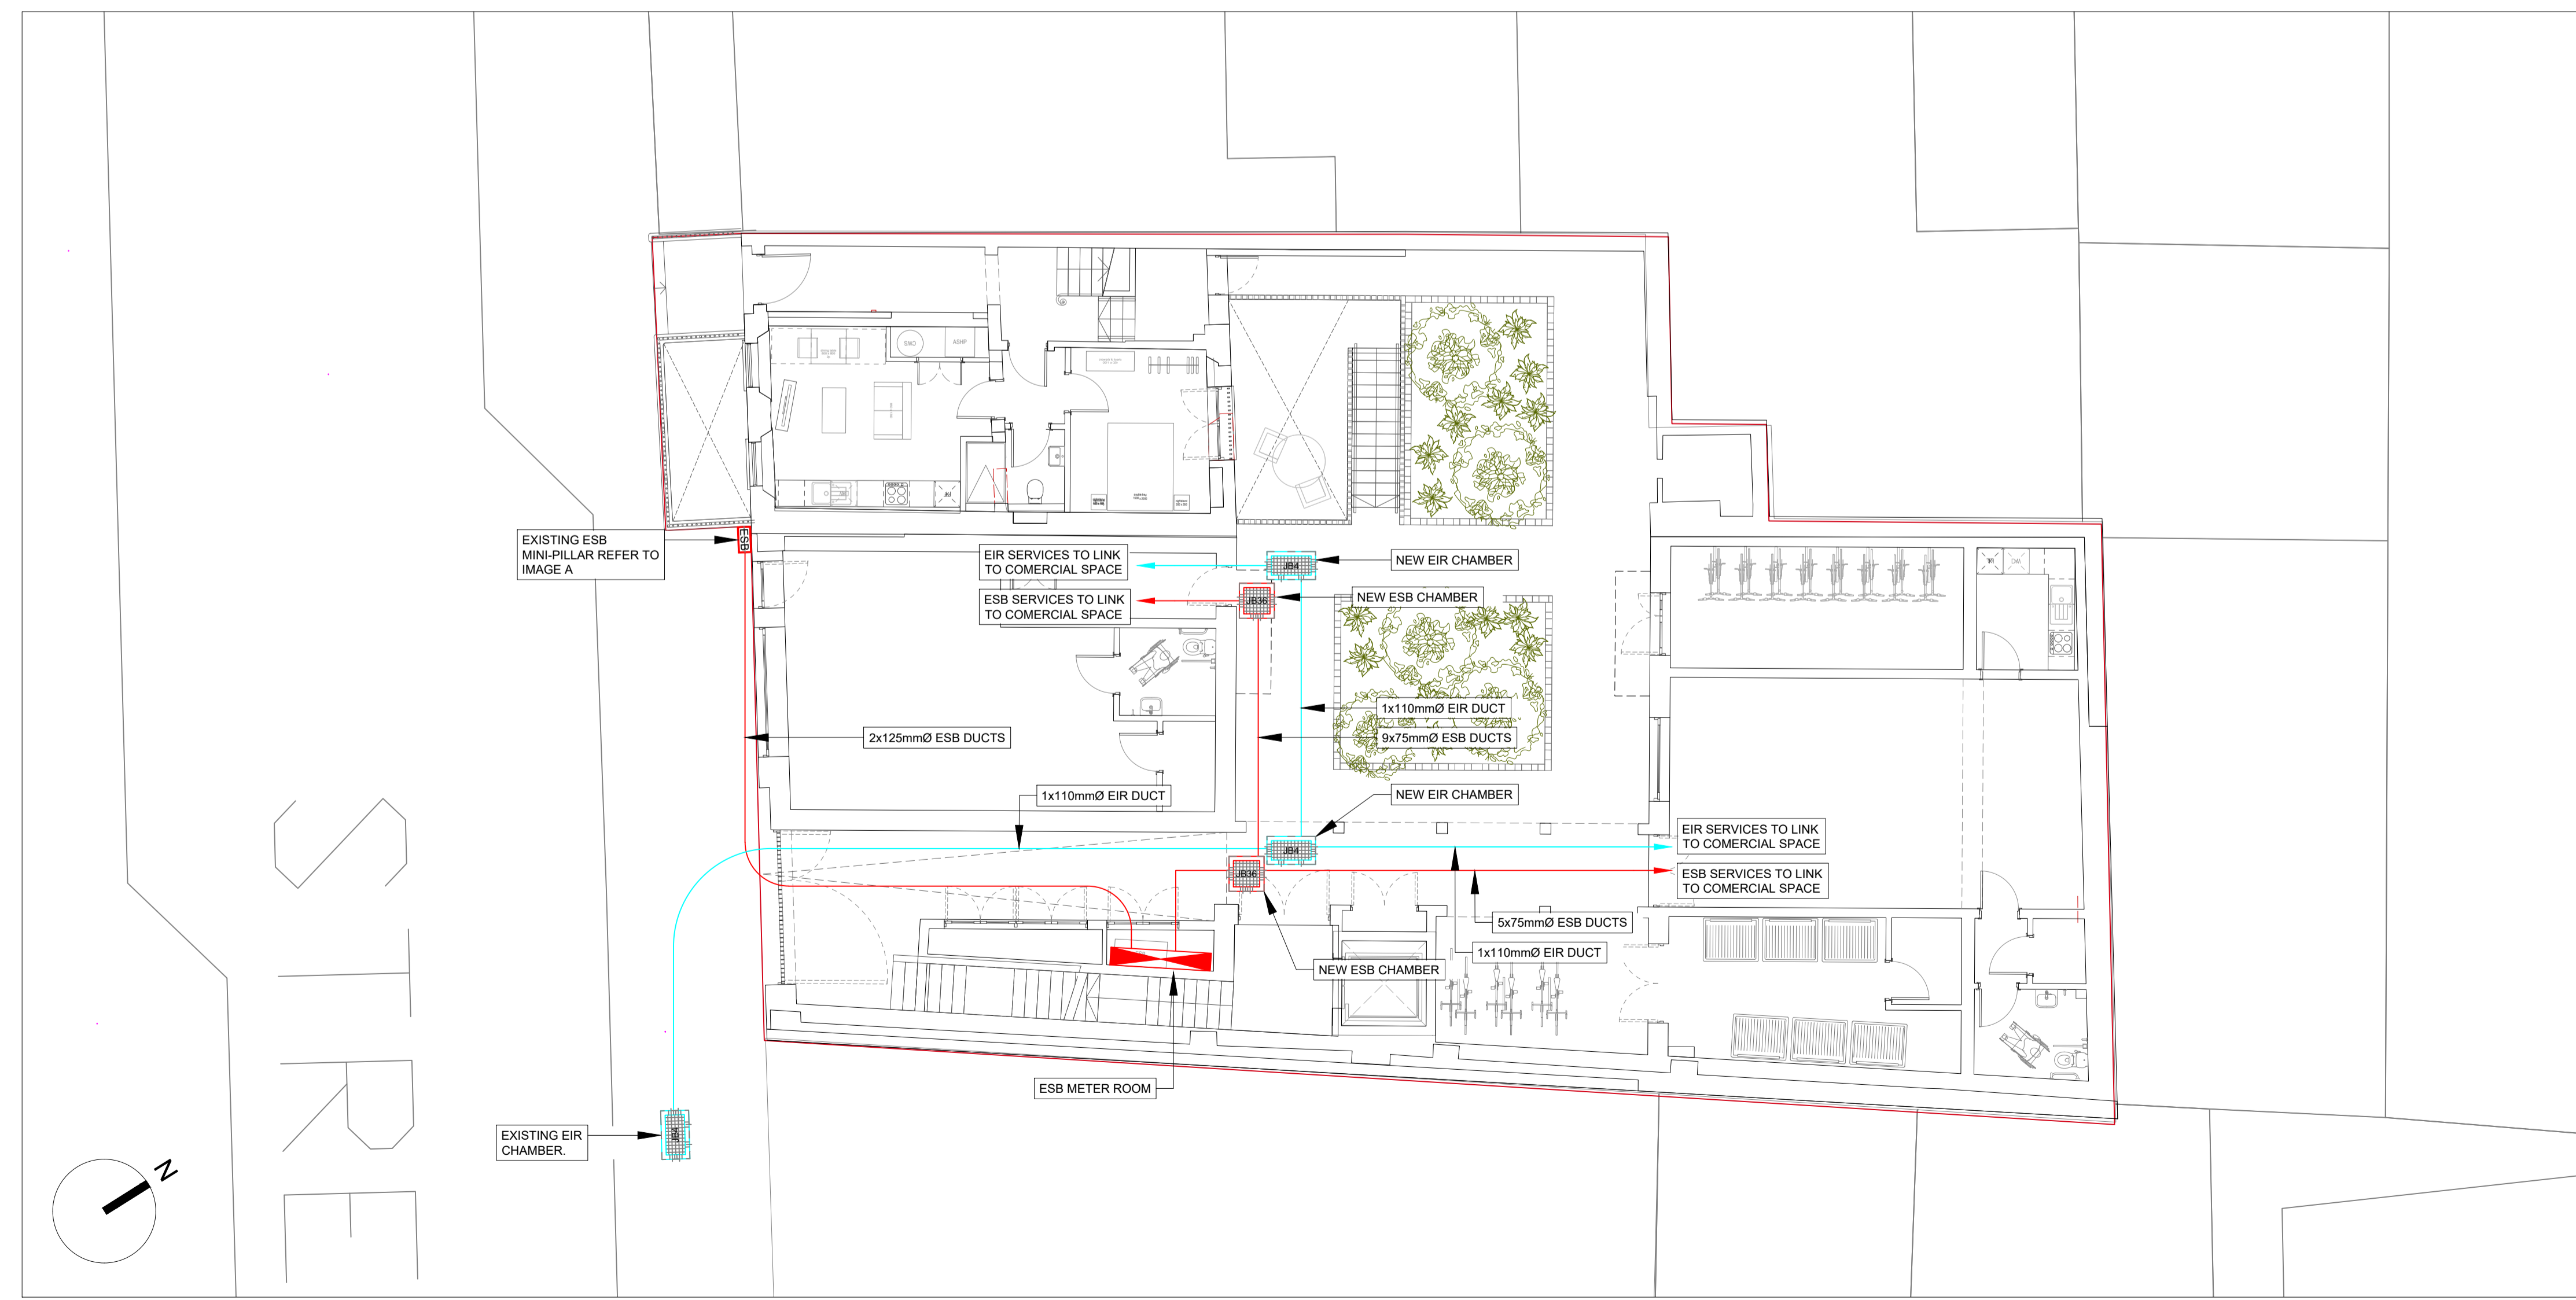

ESB & EIR SERVICES
SCALE 1:100

PT 13-12-22	ISSUED FOR PLANNING	JN	PC
Rev	Date	Description	Drawn

Drawing Status: **FOR PLANNING**

Don O'Malley & Partners
Consulting Engineers - Building Services

92 O Connel Street, Limerick Ireland
Tel: +353 (0)61318677
Email: services@domalley.com
Web: www.domalley.com

Approved:	Checked:	Drawn:	Date:
PAT CONDON	PAT CONDON	J. NORTJE	2022/12/13

Architect: **PKA**
PKA Paul Keogh Architects,
Cathedral Court, New Street,
Dublin

Client: **Limerick City and County Council**

Project: **33/34 Thomas Street**
Limerick Georgian Housing

Title: **Electrical Installation**
ESB Services
PV Panel
Heat Pump Layout

Scale:	Job Number:	Status:
1:100 @ A1	2289	

Drawing Number:	Client Drawing Number:
E100	



IMAGE A (EXISTING ESB MINI-PILLAR)

COPYRIGHT ©
No part of this document may be re-produced or transmitted in any form or stored in any retrieval system of any nature without the written permission of the Consultant as copyright holder except as agreed for use on the project for which the document was originally written.