

PV PANEL & HEAT PUMP ROOF LAYOUT
SCALE 1:100

ROOF LEVEL LEGEND	
	PV PANELS
	HEAT PUMPS


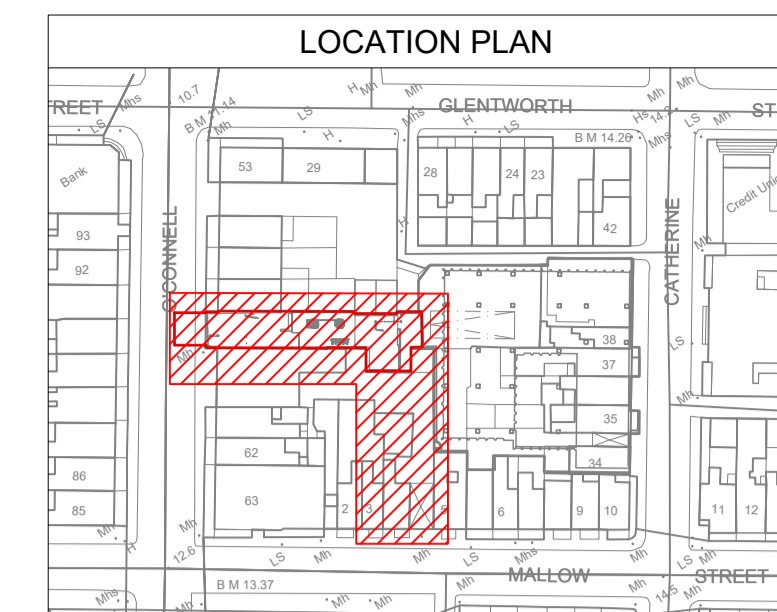


IMAGE B (TYPICAL EXTERNAL HEAT PUMP)



IMAGE C (TYPICAL PV SOLAR PANEL)

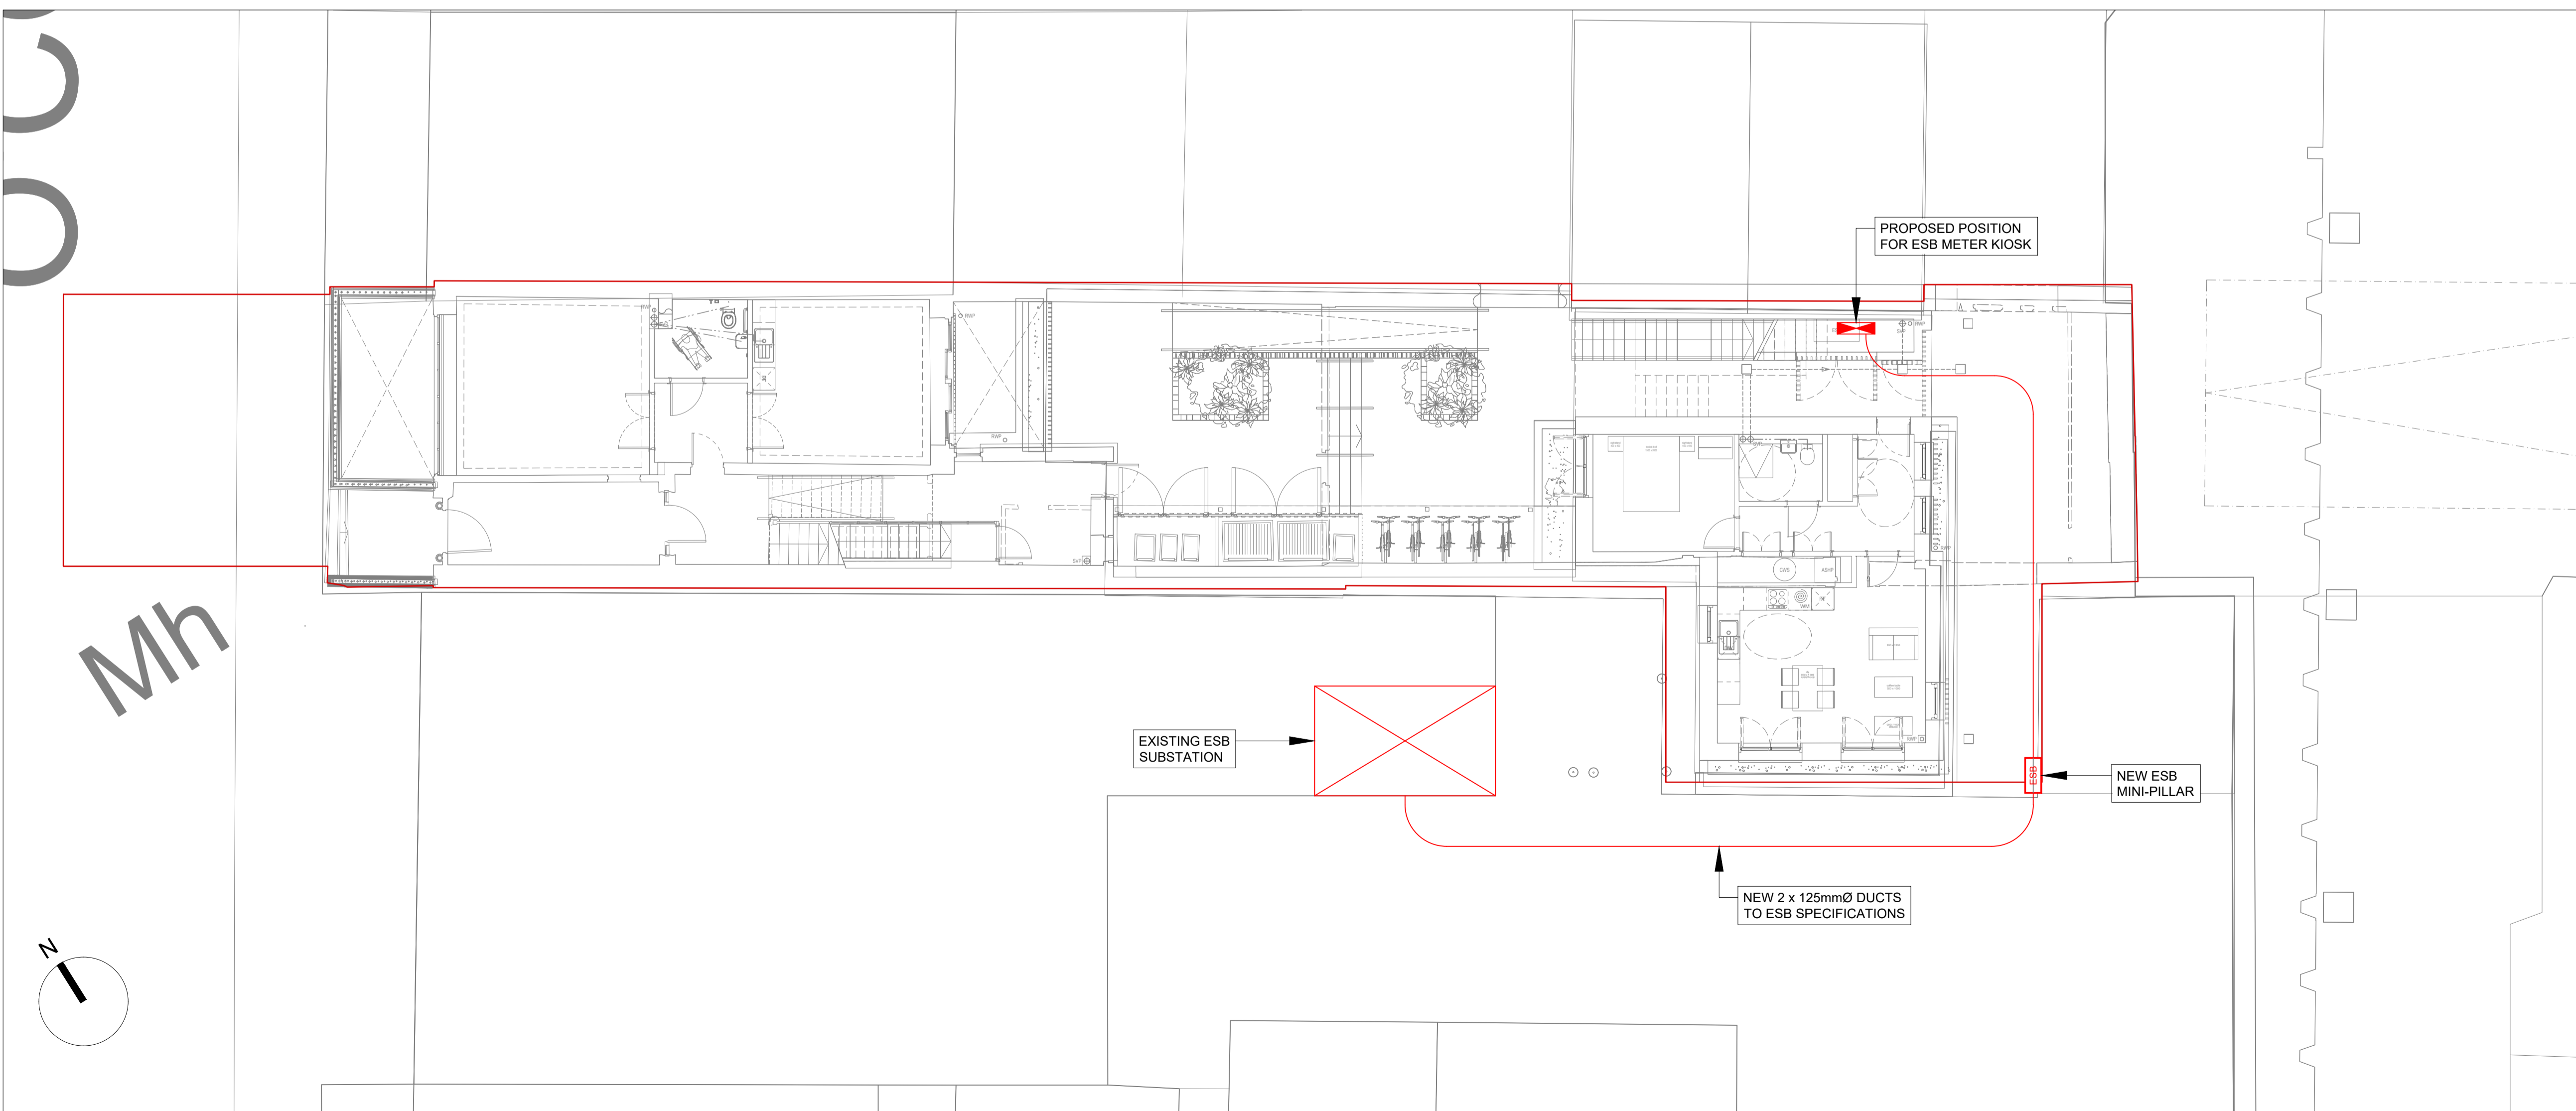

ESB SERVICES
SCALE 1:100

P1 13-12-22 ISSUED FOR PLANNING		JN	PC
Rev	Date	Description	Drawn/ Ckd
Drawing Status: FOR PLANNING			
Don O'Malley & Partners Consulting Engineers - Building Services			
92 O Connell Street, Limerick Ireland		Email: services@domalley.com	
Tel: +353 (0)61318677		Web: www.domalley.com	
Approved:	Checked:	Drawn:	Date:
PAT CONDON	PAT CONDON	J. NORTJE	2022/12/13
Architect:	Client:		
PKA PKA Paul Keogh Architects, Cathedral Court, New Street, Dublin	Limerick City and County Council		
Project:	Title:		
O'Connell Street Limerick Georgian Housing	Electrical Installation ESB Services PV Panel Heat Pump Layout		
Scale:	Job Number:	Status:	
1:100 @ A1	2289		
Drawing Number:		Client Drawing Number:	
E110			

COPYRIGHT ©
No part of this document may be re-produced or transmitted in any form or stored in any retrieval system of any nature without the written permission of the Consultant as copyright holder except as agreed for use on the project for which the document was originally written.