




Notes:

- All dimensions are in millimetres – figured dimensions to be taken in preference to scaled dimensions.
- All levels are in metres and relate to Ordnance Datum Main Head.
- Extent of Coonagh to Knockalisheen Distributor Road Scheme Approved by An Bord Pleanála in 2011 edged thus in blue.....
- Extent of site to which this Part 8 application relates edged thus in red
- Proposed road levels shown thus.....
- Proposed finished ground level.....
- Existing ground contour shown thus.....

+ 9.01
 x 9.00
 - 7.00

Ordnance Survey Ireland Licence Number EN 0034819

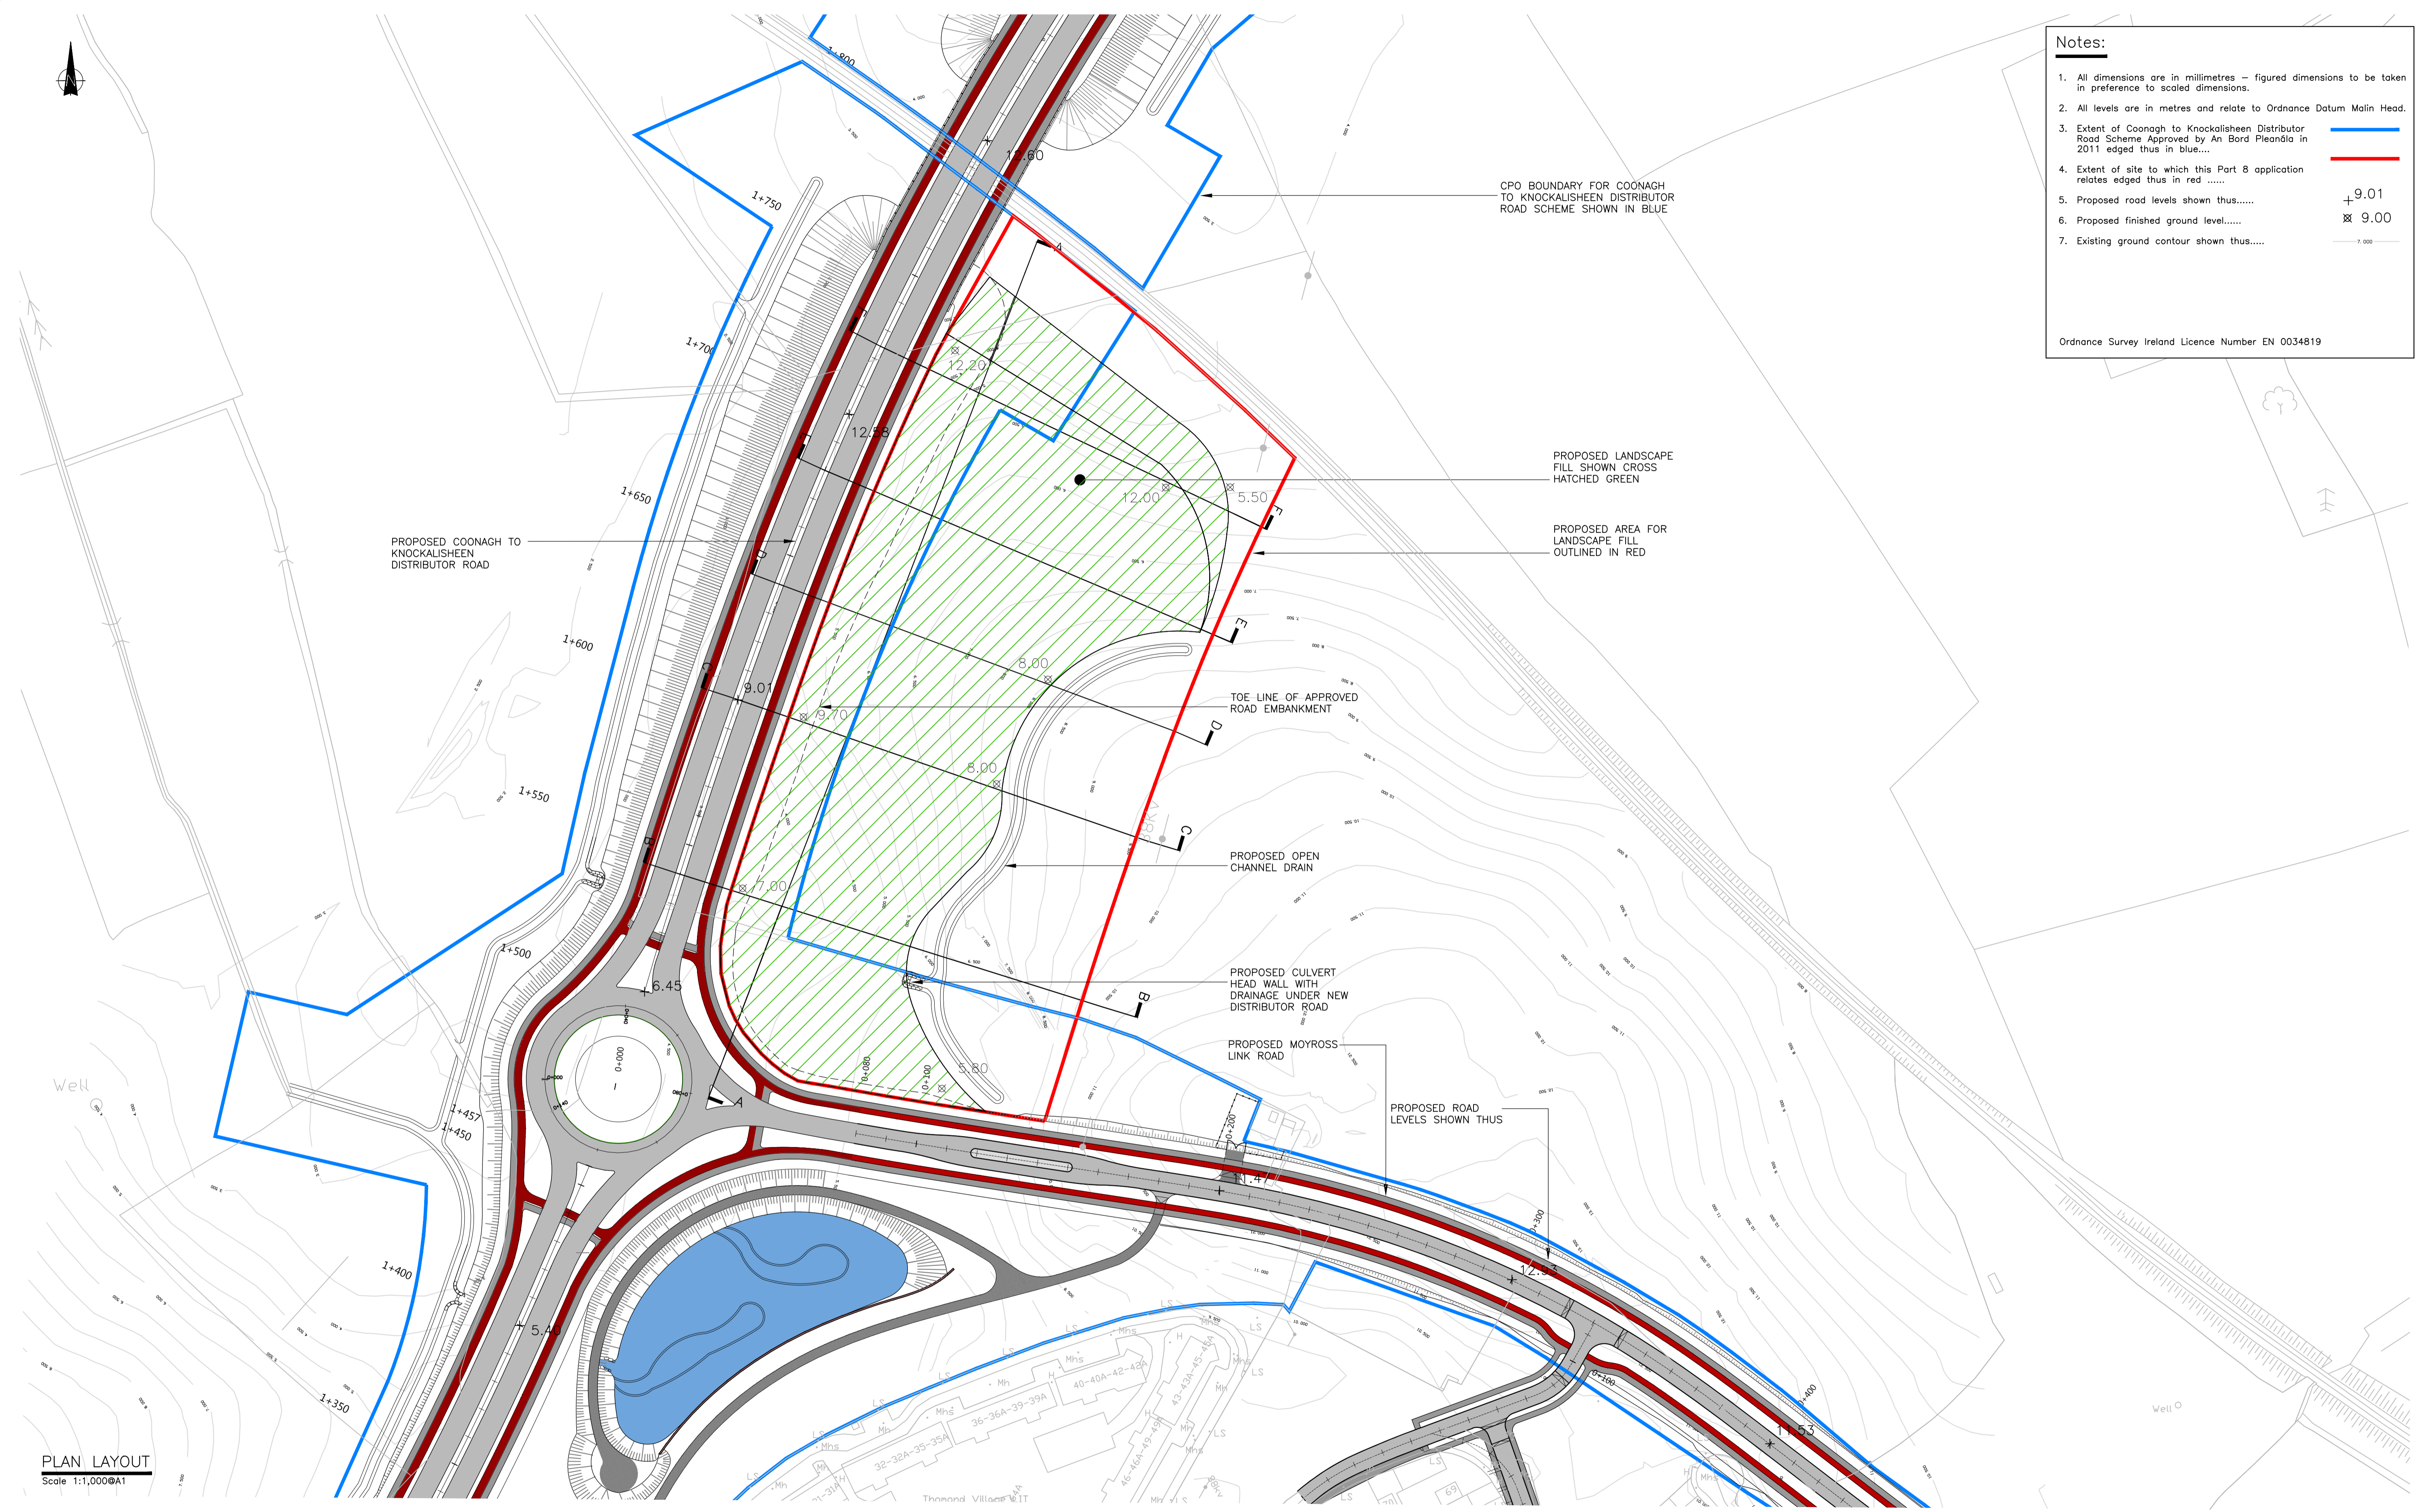

PLAN LAYOUT
Scale 1:1,000@A1

<p>An Roinn Iompair, Turasóireachta agus Spóirt Department of Transport, Tourism and Sport</p>	<p>Tionscadal Éireann Project Ireland 2040</p>	<p>Comhairle Cathrach & Contae Luimnigh Limerick City & County Council</p>	<p>Comhairle Contae an Chláir Clare County Council</p>	<table border="1"> <thead> <tr> <th>No.</th> <th>Revision</th> <th>Stage</th> <th>Date</th> <th>By</th> <th>Chk'd</th> <th>App'd</th> </tr> </thead> <tbody> <tr> <td></td> <td></td> <td></td> <td></td> <td></td> <td></td> <td></td> </tr> </tbody> </table>	No.	Revision	Stage	Date	By	Chk'd	App'd								<p>No.4 Day Place, Tralee, County Kerry. T: (066)7123130 Fax: (066)7123364 E-Mail: info@mrng.ie also : Atrium Business Park, Cork</p> <p>MRG Consulting Engineers Limited Civil Structural Architectural Environmental</p>	<p>Arena House, Arena Road, Sandycroft, Dublin 18. Tel: +353 1 294 0800 Fax: +353 1 294 0820 e-mail: info@rod.ie www.rod.ie</p>	<p>Project Title COONAGH TO KNOCKALISHEEN DISTRIBUTOR ROAD SCHEME</p> <p>Drawing Title PROPOSED LANDSCAPE FILLING AT BALLYGRENNAN SITE LAYOUT PLAN</p>
				No.	Revision	Stage	Date	By	Chk'd	App'd											
<p>PRELIMINARY APPROVAL TENDER CONSTRUCTION</p>	<p>Designed: MRG Chk'd: TH App'd: CS Status: PRELIMINARY</p>	<p>Drawn: MRG Job No: 108007 Drawing No: 108007-1011 Rev: 0</p> <p>Scale: (A1) AS SHOWN Date: 18.11.2019</p>																			

Ordnance Survey Ireland Licence No EN 0006519
Ordnance Survey Ireland and Government of Ireland.