

COPYRIGHT:
The design and details shown on this drawing are applicable to their project only and may not be reproduced in whole or in part or be used for any other project or purpose without the written permission of Limerick City and County Council with whom copyright resides.

DO NOT SCALE from this drawing. Use figured dimensions. Contractor to check all dimensions on site prior to commencement of works. Any discrepancies are to be referred to the ARCHITECT.

REVISIONS









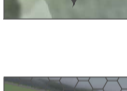

DATE	REV.	BY	CH.	DESCRIPTION

Travel & Transport - Active Travel
Merchants Quay
Limerick



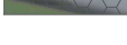
DATE: 2023-06-20
SCALE: NTS
DRAWN: MS
CHECKED: MS
JOB NO: LCC200005

PROJECT: BAGGOT ESTATE ACTIVE TRAVEL SCHEME		
STAGE: Part 8 Planning		
DRAWING TITLE: Key Plan		
DRAWING NO: LP01	SHEET SIZE: A1	REVISION: 00

Soft Landscape Legend:

-  Red line boundary
-  Native Short Cut Floral Lawn of Irish Provenance: 'Short Cut Wildflower Mixture' (DW01 by 'Design by Nature') or equal and approved
-  Specimen tree planting to include the following species: (all min. 2.0m clear stem, 60no. in total)
Oak: *Quercus robur*, r/b, 20-25cm girth
Weeping Willow: *Salix alba 'Tristis'* r/b, 20-25cm girth
White Willow: *Salix alba*, r/b, 20-25cm girth
Wild Cherry: *Prunus avium 'Plena'*, r/b, 20-25cm girth
Lime: *Tilia x europea*, r/b, 20-25cm girth
Swamp cypress: *Taxodium distichum*, r/b, 20-25cm girth
Scots Pine: *Pinus sylvestris*, r/b, 20-25cm girth
Giant Redwood: *Sequoiadendron giganteum*, r/b, 20-25cm girth
Sweet Chestnut: *Castanea sativa*, r/b, 20-25cm girth
Birch: *Betula pendula*, r/b, 18-20cm girth
-  Native woodland planting: (planted at 1.5m x1.5m / 1tree per 2.25sq m)
5% *Betula pubescens*, b/r, 12-14cm girth, 3.5m height
5% *Pinus sylvestris*, r/b, 1.0m tall
15% *Sambucus nigra*, b/r, 12-14cm girth, 3.5m height
15% *Prunus padus*, b/r, 120-150cm
10% *Viburnum opulus*, b/r, 80-100cm
10% *Crataegus monogyna*, b/r, 120-150cm
5% *Prunus spinosa*, b/r, 100-120cm
5% *Rosa canina*, b/r, 60-80cm
20% *Corylus avellana*, b/r, 120-150cm
10% *Malus sylvestris*, b/r, 120-150cm
-  Bulb planting:
Daffodil: *Narcissus 'Golden Echo'*, bulb, 18/sq.m.
Daffodil: *Narcissus 'Tete-a-Tete'*, 18/sq.m.
Wood Anemone: *Anemone nemorosa*, 18/sq.m.
Snake's head fritillary: *Fritillaria meleagris*, 12/sq.m.
Bluebell: *Hyacinthoides non-scripta*, 18/sq.m.
-  Existing trees to be removed (xxno. in total)
-  Natural Play (Balancing posts and poles) recycling felled trees on site
-  Soil Pyramid seeded with native wildflowers. Constructed with soil from path excavation works.
-  Information Signage (Ecology, Archaeology & Local History)
-  Bird box locations
-  Bat box locations
-  Laid hedgerow along ditch using existing willows

Hard Landscape Legend:

-  Footpath / Cycletrack - Refer to Engineer's drawings for details
-  Seating
-  Non-dig method (reinforced) path to protect existing trees in the area (cellweb or similar)

Note: Refer to Engineer's & Arborist's drawings for details.

COPYRIGHT:
The design and details shown on this drawing are applicable to their project only and may not be reproduced in whole or in part or be used for any other project or purpose without the written permission of Limerick City and County Council with whom copyright resides.

DO NOT SCALE from this drawing. Use figured dimensions. Contractor to check all dimensions on site prior to commencement of works. Any discrepancies are to be referred to the ARCHITECT.



Typical Natural Play



Typical Bulb Planting



Typical Tree Planting



Typical Natural Play



Typical Laid Hedgerow



Bat Box



Bird Box



Typical Signage



Typical Wildflowers

REVISIONS

DATE	REV.	BY	CH.	DESCRIPTION

Comhairle Cathrach & Contae Luimnigh
Limerick City & County Council












Travel & Transport - Active Travel
Merchants Quay
Limerick

DATE: 2023-08-09
SCALE: 1:500
DRAWN: MS
CHECKED: MS
JOB NO: LCC200005





PROJECT: BAGGOT ESTATE ACTIVE TRAVEL SCHEME
STAGE: Part 8 Planning
DRAWING TITLE: Landscape Plan 1/3

DRAWING NO: LP02	SHEET SIZE: A1	REVISION: 00
------------------	----------------	--------------

Soft Landscape Legend:

-  Red line boundary
-  Native Short Cut Floral Lawn of Irish Provenance: 'Short Cut Wildflower Mixture' (DW01 by 'Design by Nature') or equal and approved
-  Specimen tree planting to include the following species: (all min. 2.0m clear stem, xx no. in total)
Oak: *Quercus robur*, r/b, 20-25cm girth
Weeping Willow: *Salix alba* 'Tristis' r/b, 20-25cm girth
White Willow: *Salix alba*, r/b, 20-25cm girth
Wild Cherry: *Prunus avium* 'Plena', r/b, 20-25cm girth
Lime: *Tilia x europea*, r/b, 20-25cm girth
Swamp cypress: *Taxodium distichum*, r/b, 20-25cm girth
Scots Pine: *Pinus sylvestris*, r/b, 20-25cm girth
Giant Redwood: *Sequoiadendron giganteum*, r/b, 20-25cm girth
Sweet Chestnut: *Castanea sativa*, r/b, 20-25cm girth
Birch: *Betula pendula*, r/b, 18-20cm girth
-  Native woodland planting: (planted at 1.5m x1.5m / 1tree per 2.25sq m)
5% *Betula pubescens*, b/r, 12-14cm girth, 3.5m height
5% *Pinus sylvestris*, r/b, 1.0m tall
15% *Sambucus nigra*, b/r, 12-14cm girth, 3.5m height
15% *Prunus padus*, b/r, 120-150cm
10% *Viburnum opulus*, b/r, 80-100cm
10% *Crataegus monogyna*, b/r, 120-150cm
5% *Prunus spinosa*, b/r, 100-120cm
5% *Rosa canina*, b/r, 60-80cm
20% *Corylus avellana*, b/r, 120-150cm
10% *Malus sylvestris*, b/r, 120-150cm
-  Bulb planting:
Daffodil: *Narcissus 'Golden Echo'*, bulb, 18/sq.m.
Daffodil: *Narcissus 'Tete-a-Tete'*, 18/sq.m.
Wood Anemone: *Anemone nemorosa*, 18/sq.m.
Snake's head fritillary: *Fritillaria meleagris*, 12/sq.m.
Bluebell: *Hyacinthoides non-scripta*, 18/sq.m.
-  Existing trees to be removed (xxno. in total)
-  Natural Play (Balancing posts and poles) recycling felled trees on site
-  Information Signage (Ecology, Archaeology & Local History)
-  Bird box locations
-  Bat box locations
-  Laid hedgerow along ditch using existing willows

Hard Landscape Legend:

-  Footpath / Cycletrack - Refer to Engineer's drawings for details
-  Seating
-  Pump track using excavated material
-  Non-dig method (reinforced) path to protect existing trees in the area (cellweb or similar)



Typical Pump Track



Bat Box



Typical Natural Play



Typical Laid Hedgerow

Note: Refer to Engineer's & Arborist's drawings for details.

COPYRIGHT:
The design and details shown on this drawing are applicable to their project only and may not be reproduced in whole or in part or be used for any other project or purpose without the written permission of Limerick City and County Council with whom copyright resides.

DO NOT SCALE from this drawing. Use figured dimensions. Contractor to check all dimensions on site prior to commencement of works. Any discrepancies are to be referred to the ARCHITECT.

REVISIONS

DATE	REV.	BY	CH.	DESCRIPTION





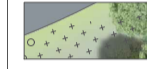

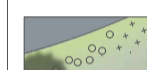



Comhairle Cathrach & Contae Luimnigh
Limerick City & County Council

Travel & Transport - Active Travel
Merchants Quay
Limerick



DATE: 2023-08-09
SCALE: 1:500
DRAWN: MS
CHECKED: MS
JOB NO: LCC200005

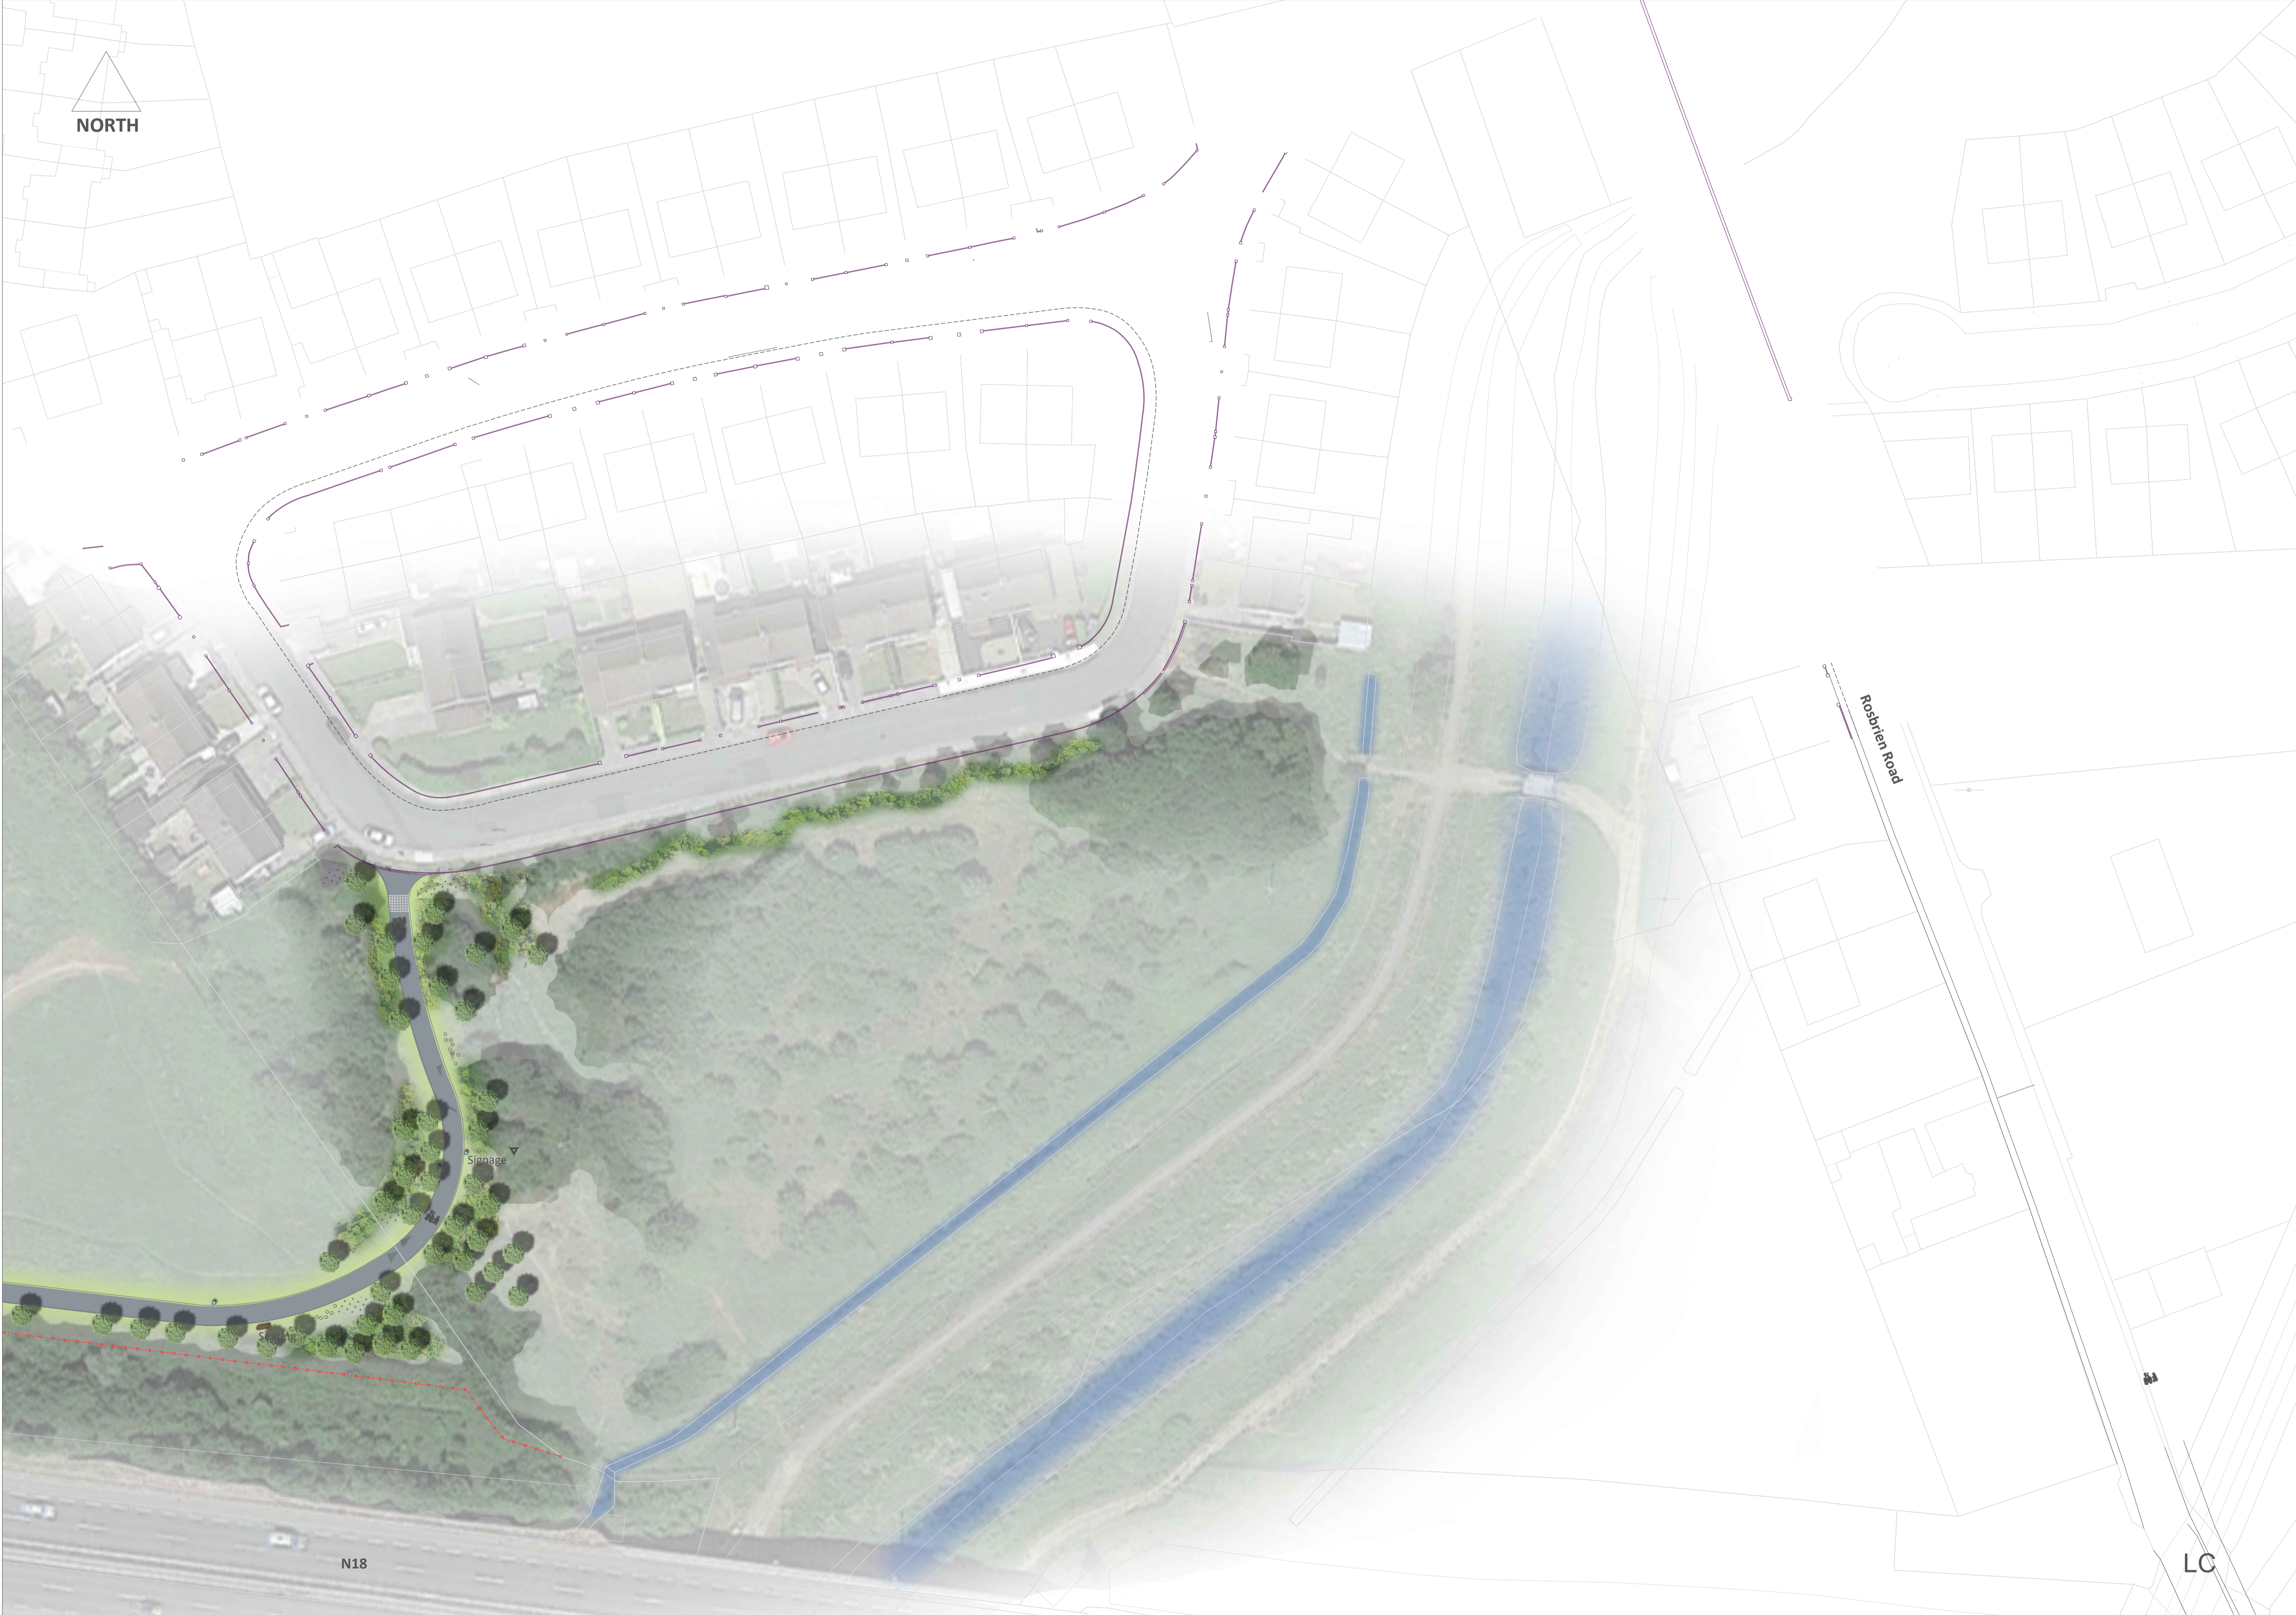
PROJECT: BAGGOT ESTATE ACTIVE TRAVEL SCHEME		
STAGE: Part 8 Planning		
DRAWING TITLE: Landscape Plan 2/3		
DRAWING NO: LP03	SHEET SIZE: A1	REVISION: 00

Soft Landscape Legend:

-  Red line boundary
-  Native Short Cut Floral Lawn of Irish Provenance: 'Short Cut Wildflower Mixture' (DW01 by 'Design by Nature') or equal and approved
-  Specimen tree planting to include the following species: (all min. 2.0m clear stem, xx no. in total)
Oak: *Quercus robur*, r/b, 20-25cm girth
Weeping Willow: *Salix alba* 'Tristis' r/b, 20-25cm girth
White Willow: *Salix alba*, r/b, 20-25cm girth
Wild Cherry: *Prunus avium* 'Plena', r/b, 20-25cm girth
Lime: *Tilia x europea*, r/b, 20-25cm girth
Swamp cypress: *Taxodium distichum*, r/b, 20-25cm girth
Scots Pine: *Pinus sylvestris*, r/b, 20-25cm girth
Giant Redwood: *Sequoiadendron giganteum*, r/b, 20-25cm girth
Sweet Chestnut: *Castanea sativa*, r/b, 20-25cm girth
Birch: *Betula pendula*, r/b, 18-20cm girth
-  Native woodland planting: (planted at 1.5m x 1.5m / 1 tree per 2.25sq m)
5% *Betula pubescens*, b/r, 12-14cm girth, 3.5m height
5% *Pinus sylvestris*, r/b, 1.0m tall
15% *Sambucus nigra*, b/r, 12-14cm girth, 3.5m height
15% *Prunus padus*, b/r, 120-150cm
10% *Viburnum opulus*, b/r, 80-100cm
10% *Crataegus monogyna*, b/r, 120-150cm
5% *Prunus spinosa*, b/r, 100-120cm
5% *Rosa canina*, b/r, 60-80cm
20% *Corylus avellana*, b/r, 120-150cm
10% *Malus sylvestris*, b/r, 120-150cm
-  Bulb planting:
Daffodil: *Narcissus 'Golden Echo'*, bulb, 18/sq.m.
Daffodil: *Narcissus 'Tete-a-Tete'*, 18/sq.m.
Wood Anemone: *Anemone nemorosa*, 18/sq.m.
Snake's head fritillary: *Fritillaria meleagris*, 12/sq.m.
Bluebell: *Hyacinthoides non-scripta*, 18/sq.m.
-  Existing trees to be removed (xxno. in total)
-  Natural Play (Balancing posts and poles) recycling felled trees on site
-  Information Signage (Ecology, Archaeology & Local History)
-  Bird box locations
-  Bat box locations

Hard Landscape Legend:

-  Footpath / Cycletrack - Refer to Engineer's drawings for details
-  Seating




Note: Refer to Engineer's & Arborist's drawings for details.

COPYRIGHT:
The design and details shown on this drawing are applicable to their project only and may not be reproduced in whole or in part or be used for any other project or purpose without the written permission of Limerick City and County Council with whom copyright resides.

DO NOT SCALE from this drawing. Use figured dimensions. Contractor to check all dimensions on site prior to commencement of works. Any discrepancies are to be referred to the ARCHITECT.

REVISIONS				
DATE	REV.	BY.	CH.	DESCRIPTION

		PROJECT: BAGGOT ESTATE ACTIVE TRAVEL SCHEME STAGE: Part 8 Planning DRAWING TITLE: Landscape Plan 3/3
Travel & Transport - Active Travel Merchants Quay Limerick DATE: 2023-08-09 SCALE: 1:500 DRAWN: MS CHECKED: MS JOB NO: LCC200005		DRAWING NO: LP04 SHEET SIZE: A1 REVISION: 00