


NOTE:
 'A Roads Safety Audit shall be provided at detail design stage should the LCCC Roads Department require'

	EXISTING PLANTING/TREES		PAVING 1 KILKENNY LIMESTONE BLUE BRUSHED FINISH 600 x 400 x 80mm
	EXISTING FEATURE TREES		PAVING 2 KILKENNY LIMESTONE BLUE BRUSHED FINISH 600 x 200 x 80mm
	SELECTED 600mm HIGH PLANTING ON GEOTEXTILE MEMBRANE		PAVING 3 KILKENNY LIMESTONE BLUE BRUSHED FINISH 600 x 150 x 80mm
	MOUNDED EARTH LANDSCAPING		PAVING 4 KILKENNY LIMESTONE BLUE BRUSHED FINISH 600 x 400 x 150mm
			HIGH FRICTION SURFACING COLOUR - TBC APPROACH TO ZONES
			TARMAC

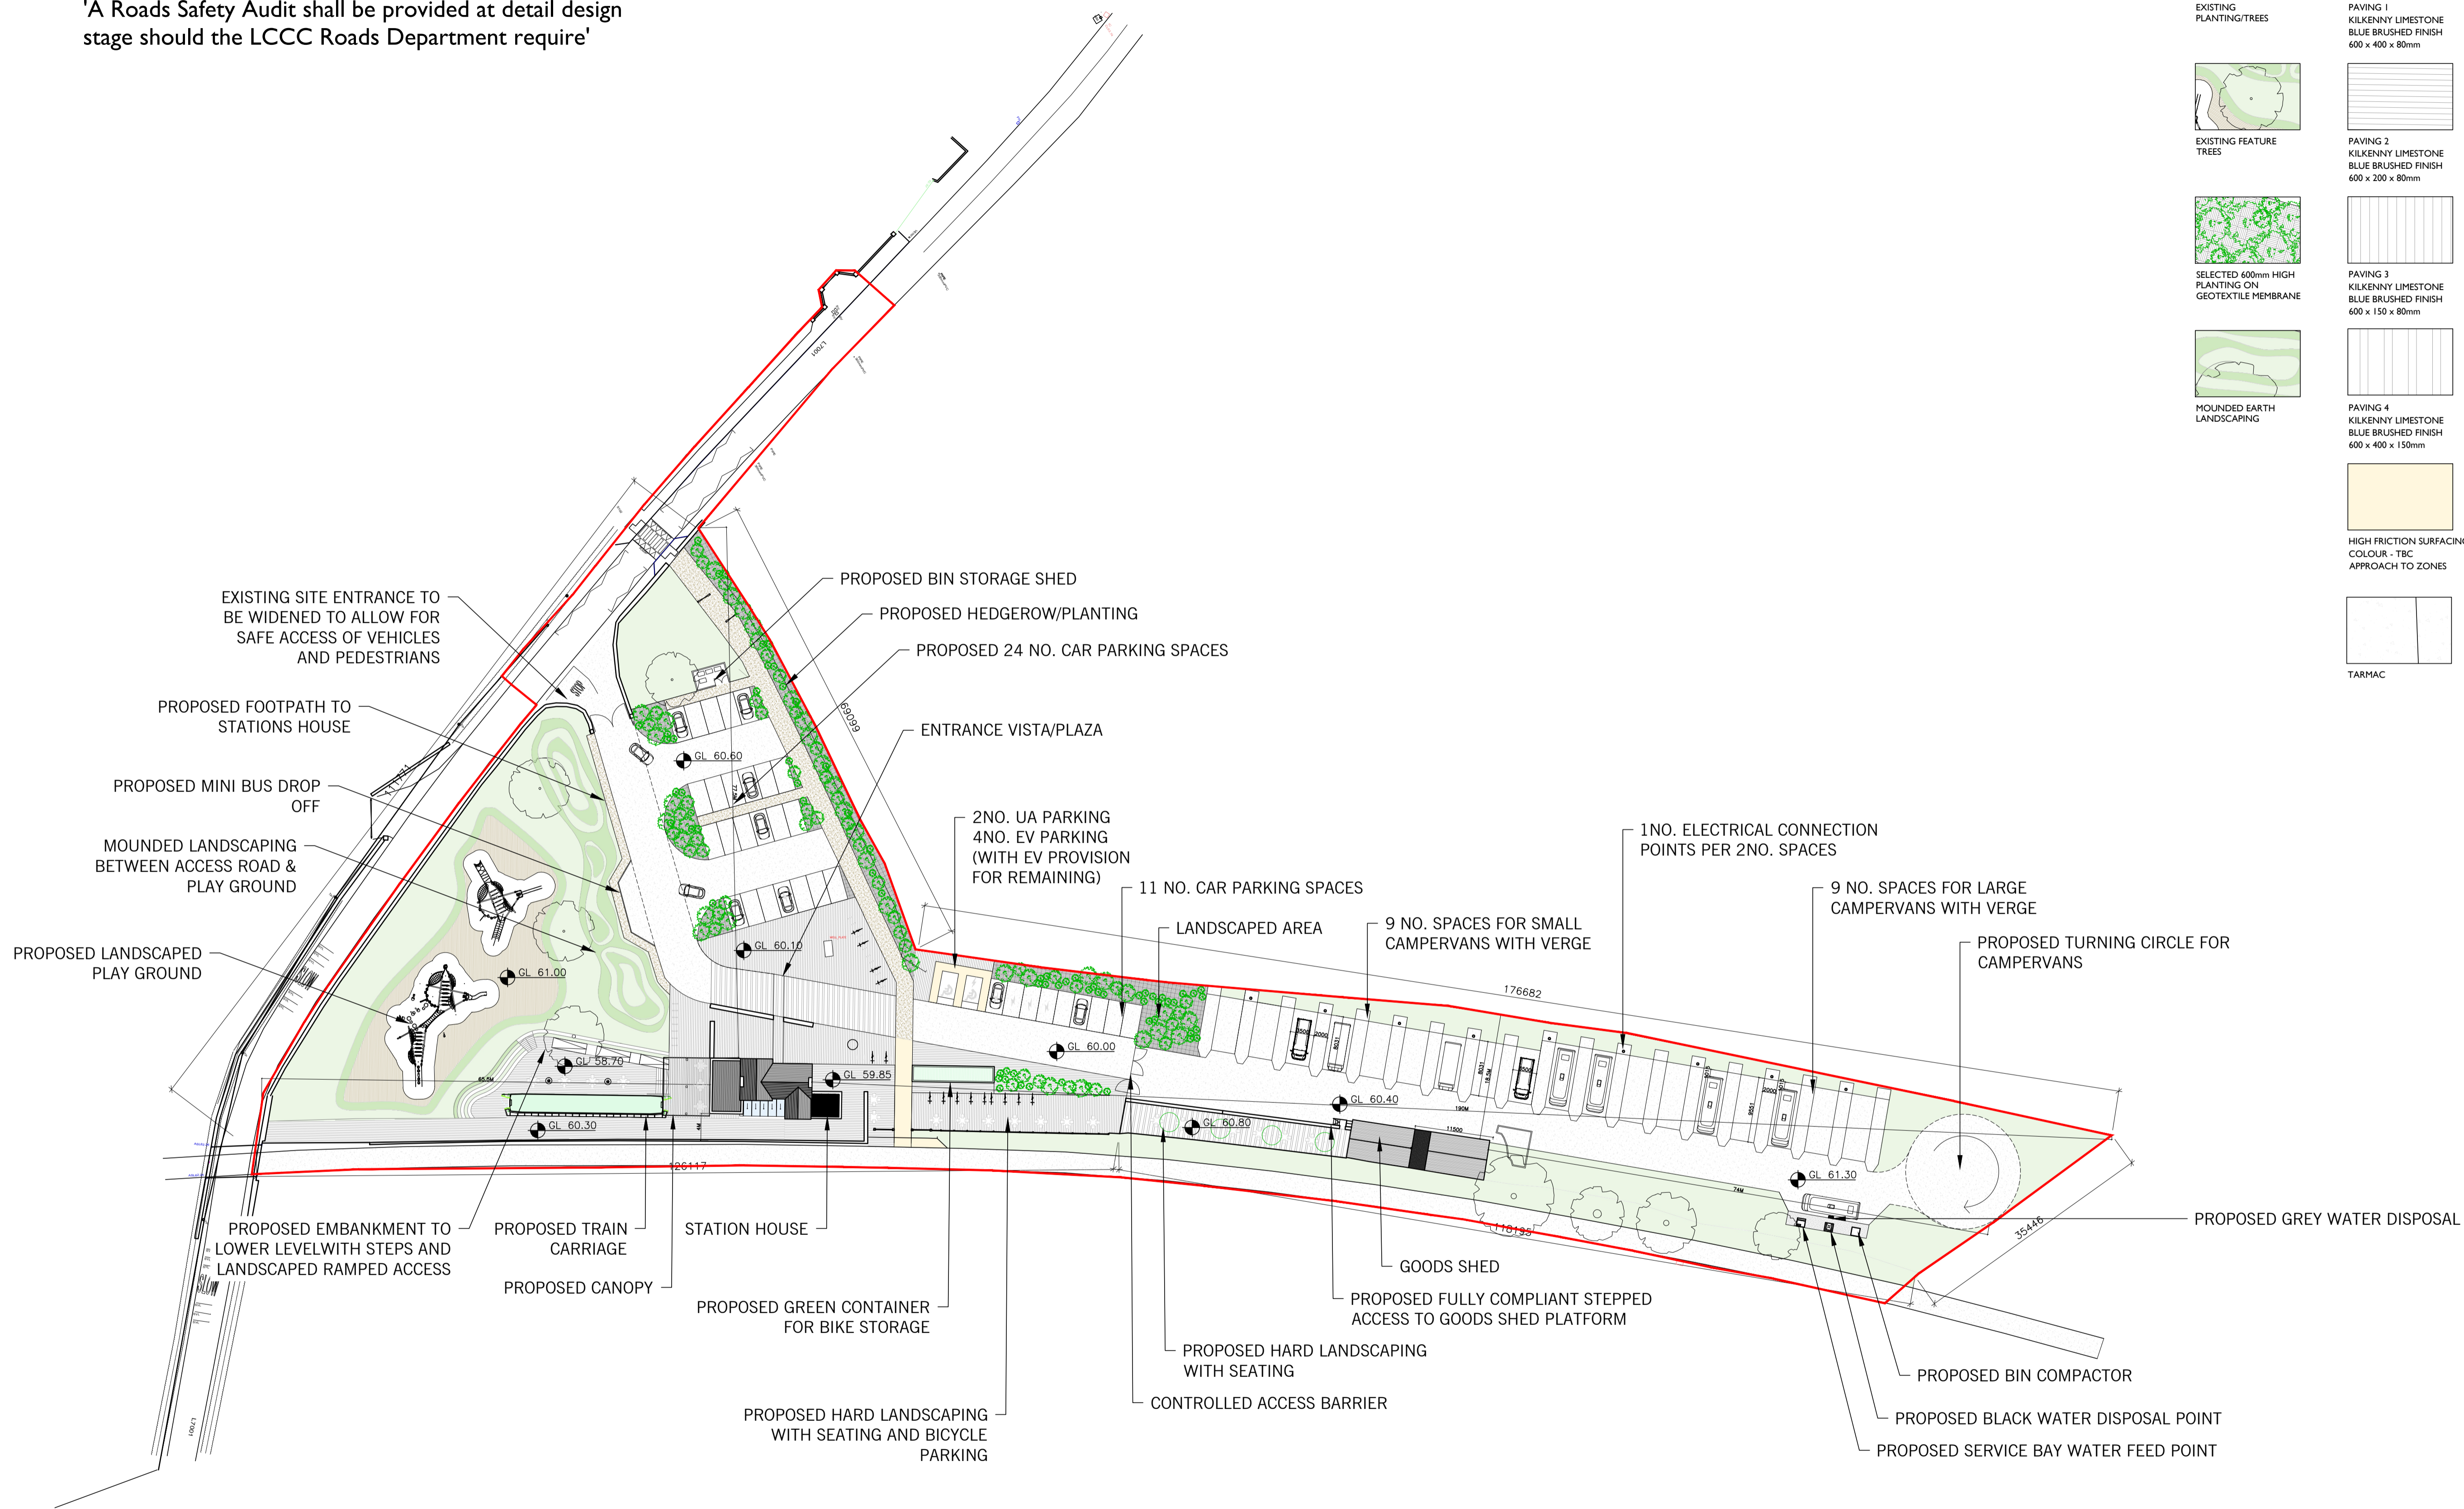

01
202
PROPOSED SITE LAYOUT PLAN
SCALE 1:500

HEALY PARTNERS ARCHITECTS
 THE MILL, GLENTWORTH ST, LIMERICK
 tel: +353 61 410966
 fax: +353 61 413679
 email: mail@healypartners.com

REVISION	DATE	DETAILS	DRAWN
5	02.11.23	UPDATE TO LINEWEIGHTS	AS
4	26.10.23	SITE DIMENSIONS	AS
3	17.10.23	PART 8 - PLANNING	AS
2	16.10.23	UPDATE TO CANOPY	AS
1	29.09.23	REVISIONS AS PER LCCC COMMENTS	AS
-	15.09.21	PRELIMINARY ISSUE	AS

PROJECT TITLE	LIMERICK GREENWAY HUB @ ARDAGH
CLIENT	LIMERICK CITY & COUNTY COUNCIL

DRAWING COPYRIGHT - HEALY & PARTNERS ARCHITECTS LTD SOURCED DIMENSIONS ONLY TO BE USED DO NOT SCALE FROM DRAWING	
DRAWING TITLE	PROPOSED SITE LAYOUT PLAN

DRAWING STATUS	PART 8 - PLANNING	DRAWING NUMBER	202
PROJECT NUMBER	22-095A	REVISION	5
DATE	02.11.23	DRAWN	AS
CHK	EB	PHS	MH
SCALE	1:500 @ A1		