



Site Location Map 1:1,000




Site Location Map 1:50,000

Legend:

-  = Estate Bdy.
-  = Taking In Charge Bdy.

Notes:

- Coordinate System: Irish Transverse Mercator (ITM)
- This drawing is the property of Limerick City & County Council. It is a confidential document and must not be copied, used, or its content divulged without prior written consent.
- Ordinance Survey Ireland Licence No.2010/09/CCMA/Limerick City and County Council Copyright Government of Ireland.

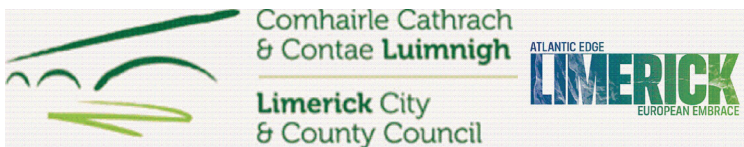

LIMERICK CITY & COUNTY COUNCIL
Comhairle Cathrach & Contae Luimnigh

NUALA GALLAGHER (DIRECTOR OF SERVICE)
PLANNING, ENVIRONMENT & PLACE-MAKING
CITY HALL
MERCHANTS
QUAY
LIMERICK
Tel: 061-407100

COUNTY HALL
DOORADOYLE
CO. LIMERICK
Tel: 061-856000

PAPER SIZE

A3

Site Location:

The Cloisters
North Circular Road
Limerick

Date: Oct 2023
File Ref.: TIC - 1.67
Drawn By: E.W.
Scale: As Shown

Drawing No:
TIC-1.67-001