

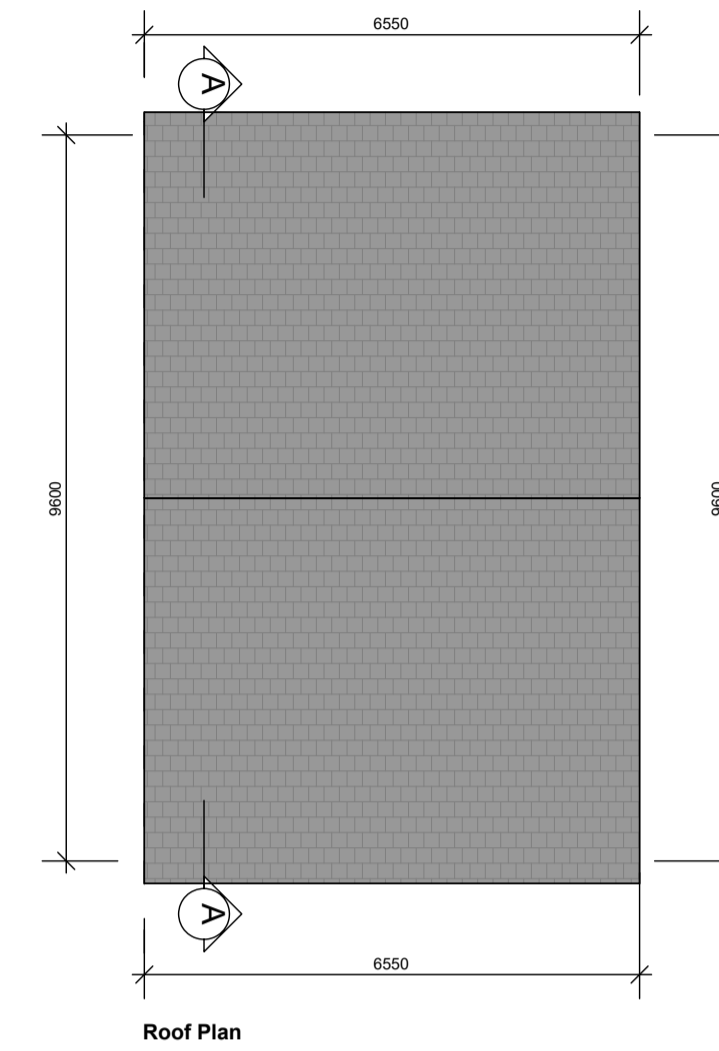
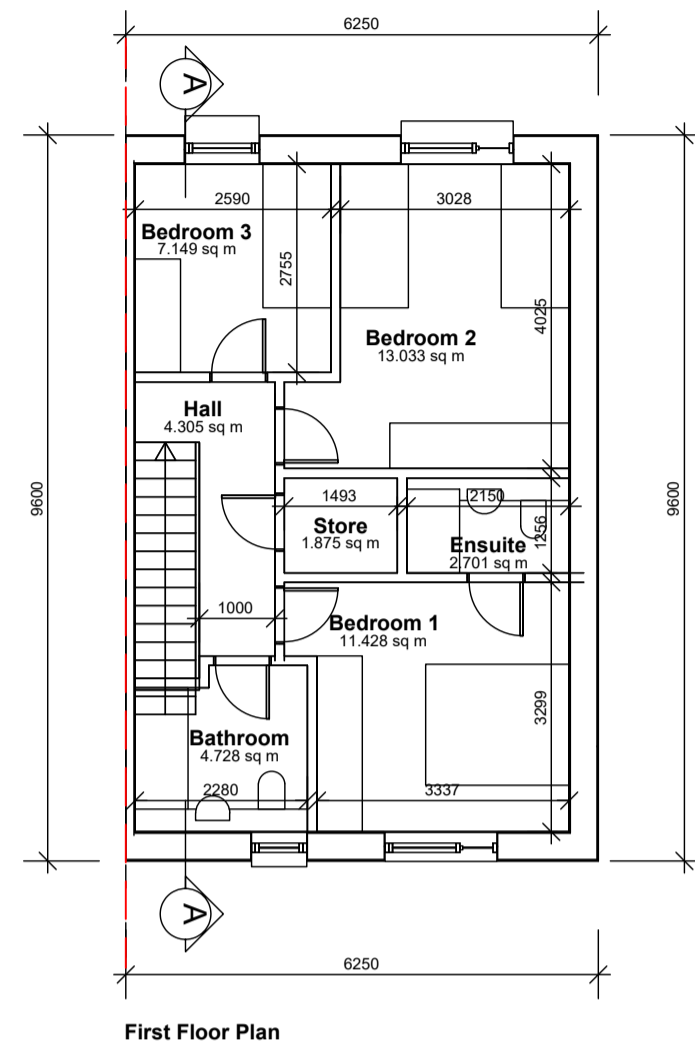
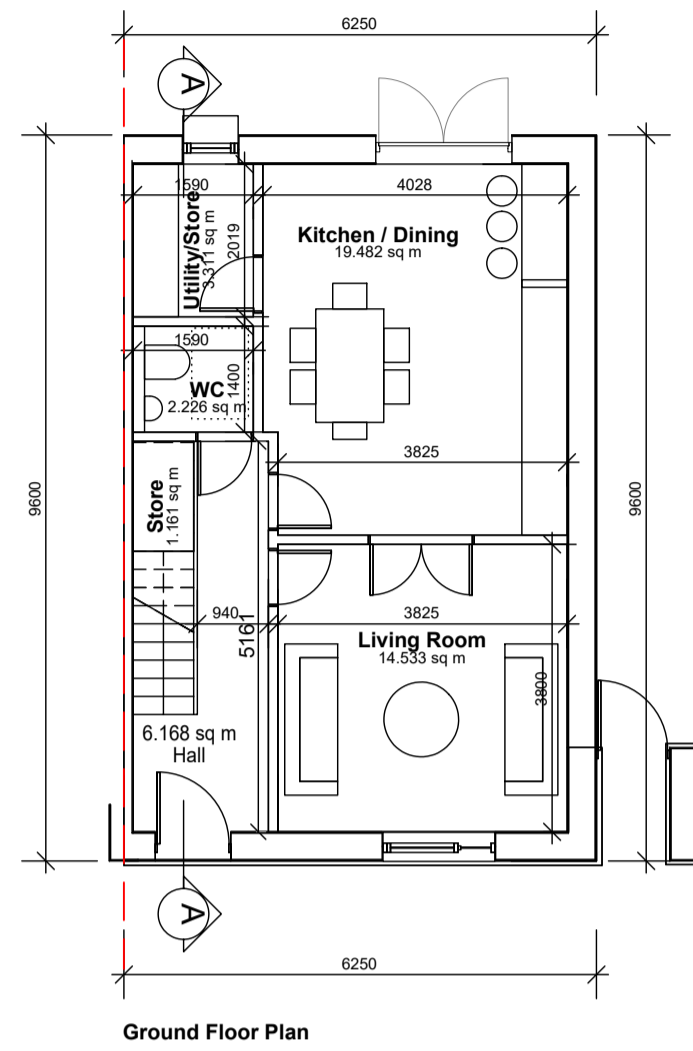
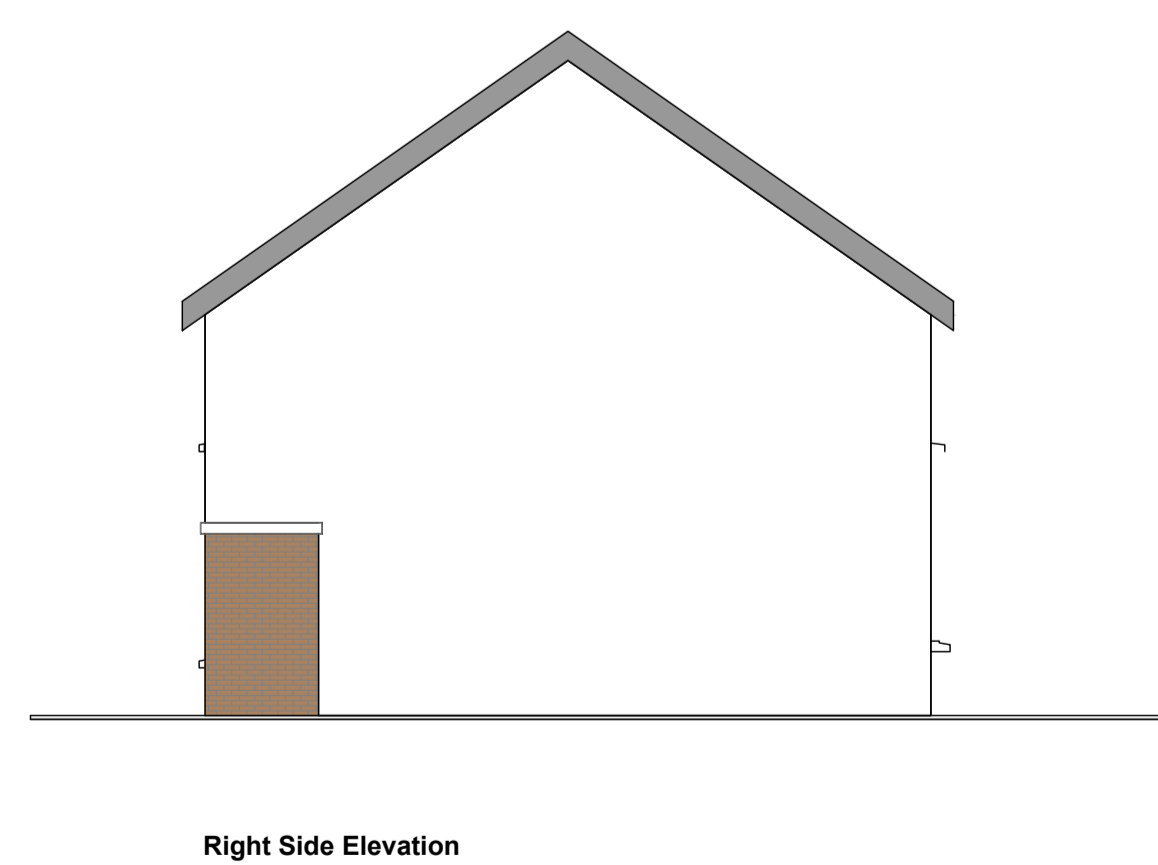
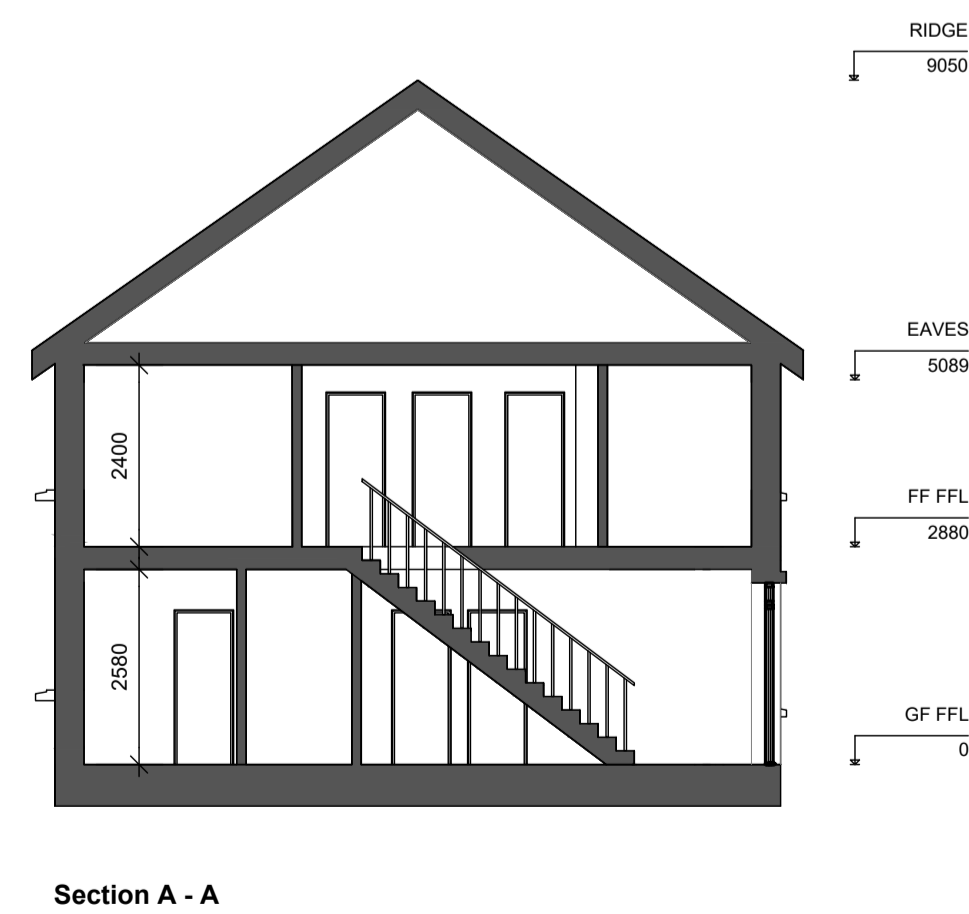


GENERAL NOTES:
 A. THIS DRAWING TO BE READ IN CONJUNCTION WITH ALL RELEVANT ARCHITECTURAL DRAWINGS THE SPECIFICATION AND ALL RELEVANT STANDARD DETAIL DRAWINGS.
 B. THIS DRAWING TO BE READ IN CONJUNCTION WITH ALL RELEVANT CIVIL, STRUCTURAL, MECHANICAL AND ELECTRICAL DRAWINGS TOGETHER WITH THE SPECIFICATIONS AND SCHEDULES.
 C. ALL DIMENSIONS IN MILLIMETERS. DO NOT SCALE FROM THIS DRAWING. USE FIGURED DIMENSIONS ONLY.
 D. CONTRACTOR MUST VERIFY ALL DIMENSIONS ON SITE BEFORE SETTING OUT COMMENCING WORK OR PRODUCING ANY SHOP DRAWINGS.

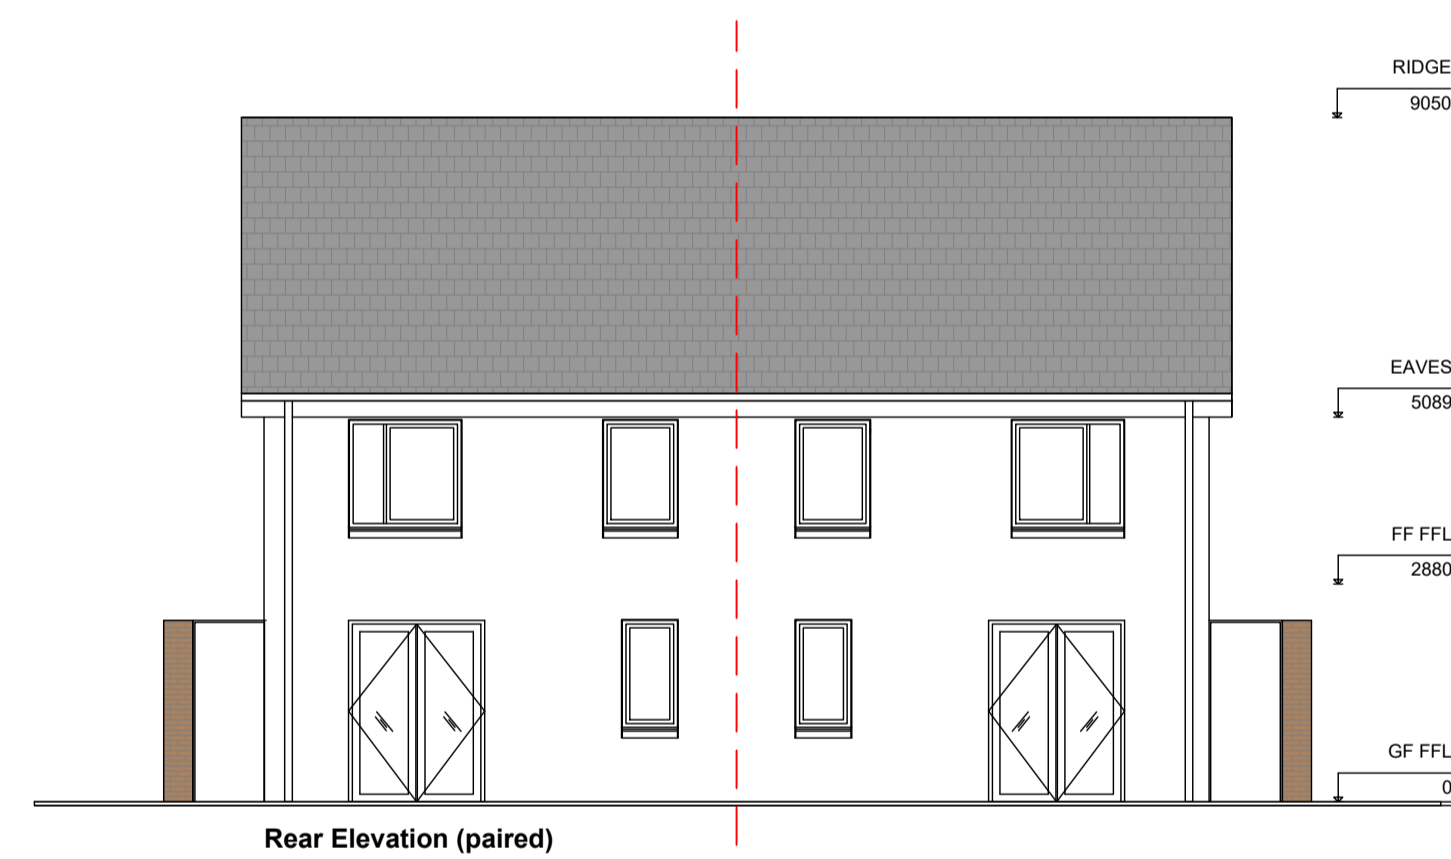

UNIT TYPE SCHEDULE OF ACCOMMODATION		
Unit Type	Room Name	Room Area
2B4 GIA 101.4 sq m	WC	2.226 sq m
	Living Room	14.533 sq m
	Kitchen / Dining	19.482 sq m
	Utility/Store	3.311 sq m
	Hall	6.168 sq m
	Store	1.161 sq m
	Bedroom 3	7.149 sq m
	Bedroom 2	13.033 sq m
	Bedroom 1	11.428 sq m
	Ensuite	2.701 sq m
	Store	1.875 sq m
	Bathroom	4.728 sq m
Aggregate Living		34.6 sq m
Aggregate Bedroom		31.6 sq m
Aggregate Storage		5.5 sq m

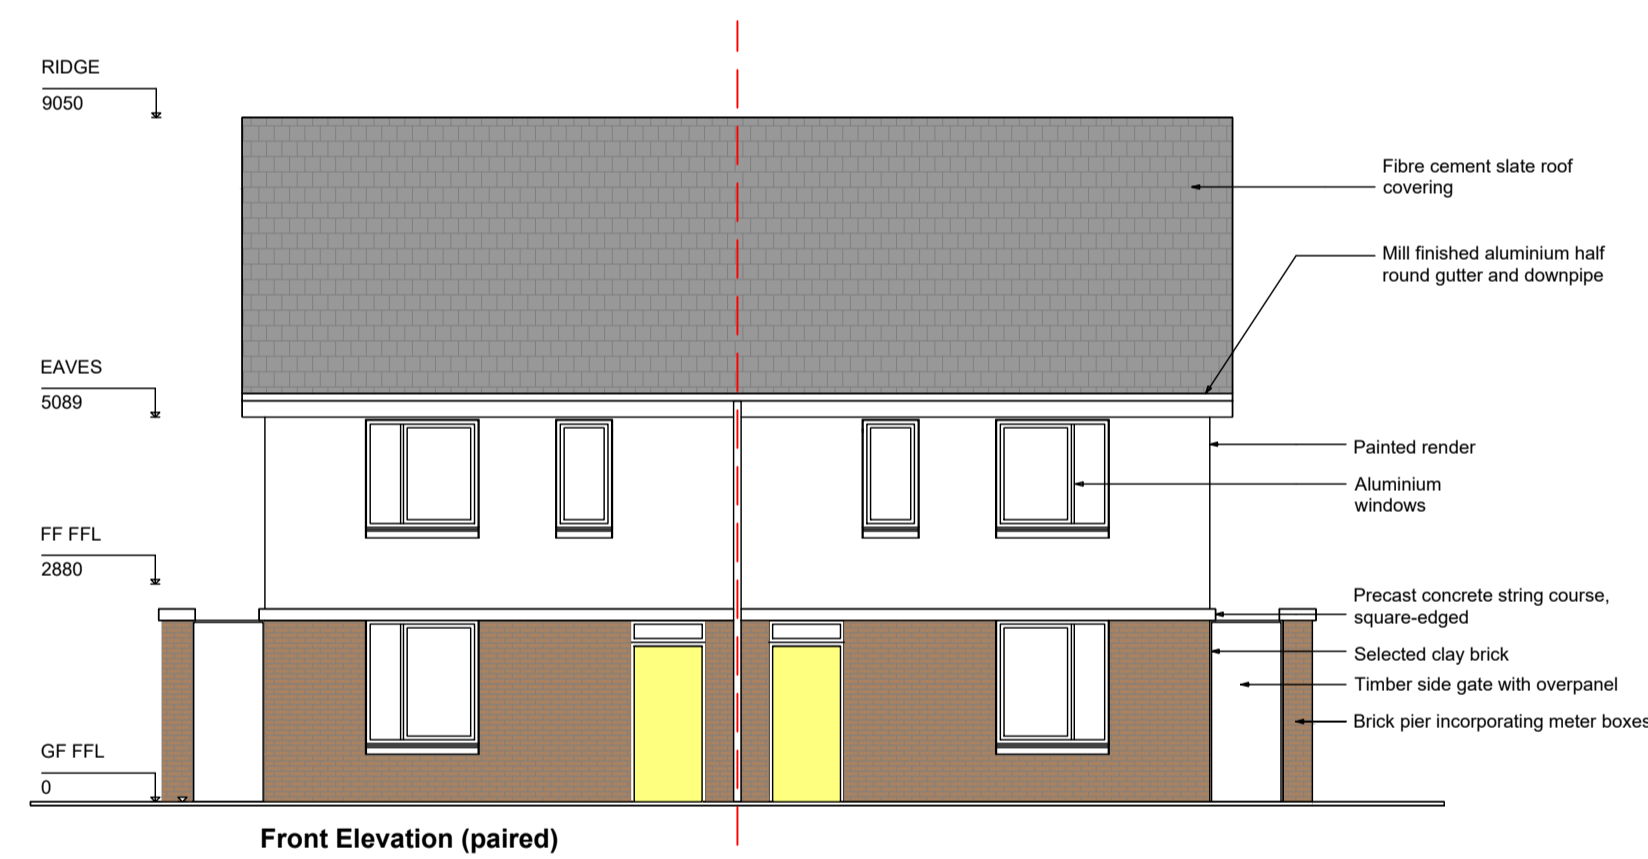

Revisions	Date

eml
architects

20 Cruises Street
Limerick
V94 R6P9
Ireland
(061) 312249
limerick@eml.ie

63 Fitzwilliam Sq
Dublin 2
D02 N938
Ireland
(01) 6707677
dublin@eml.ie
www.eml.ie

Client Limerick City & County Council	Date 19/09/23
Job Mungret Residential Development, Mungret, Co.Limerick	Scale @ A1 1:100
Title 3B/5P Terrace House (Brick & Render) Plans, Elevations & Section	Drawn CS
	Checked ML
	Drawing No. 3479-EMIL-XXX-XX- DR-A-0105
	Rev