


Existing Engine Building

THIS DRAWING MUST NOT BE COPIED OR REPRODUCED, IN WHOLE OR PART, BY ANY METHOD WHATSOEVER, WITHOUT THE PRIOR WRITTEN APPROVAL

NOTES  
 ALL SETTING OUT MUST BE CHECKED ON SITE  
 ALL LEVELS MUST BE CHECKED ON SITE  
 ALL DIMENSIONS MUST BE CHECKED ON SITE  
 DO NOT SCALE FROM THIS DRAWING  
 THIS DRAWING MUST NOT BE USED ON SITE UNLESS ISSUED FOR CONSTRUCTION

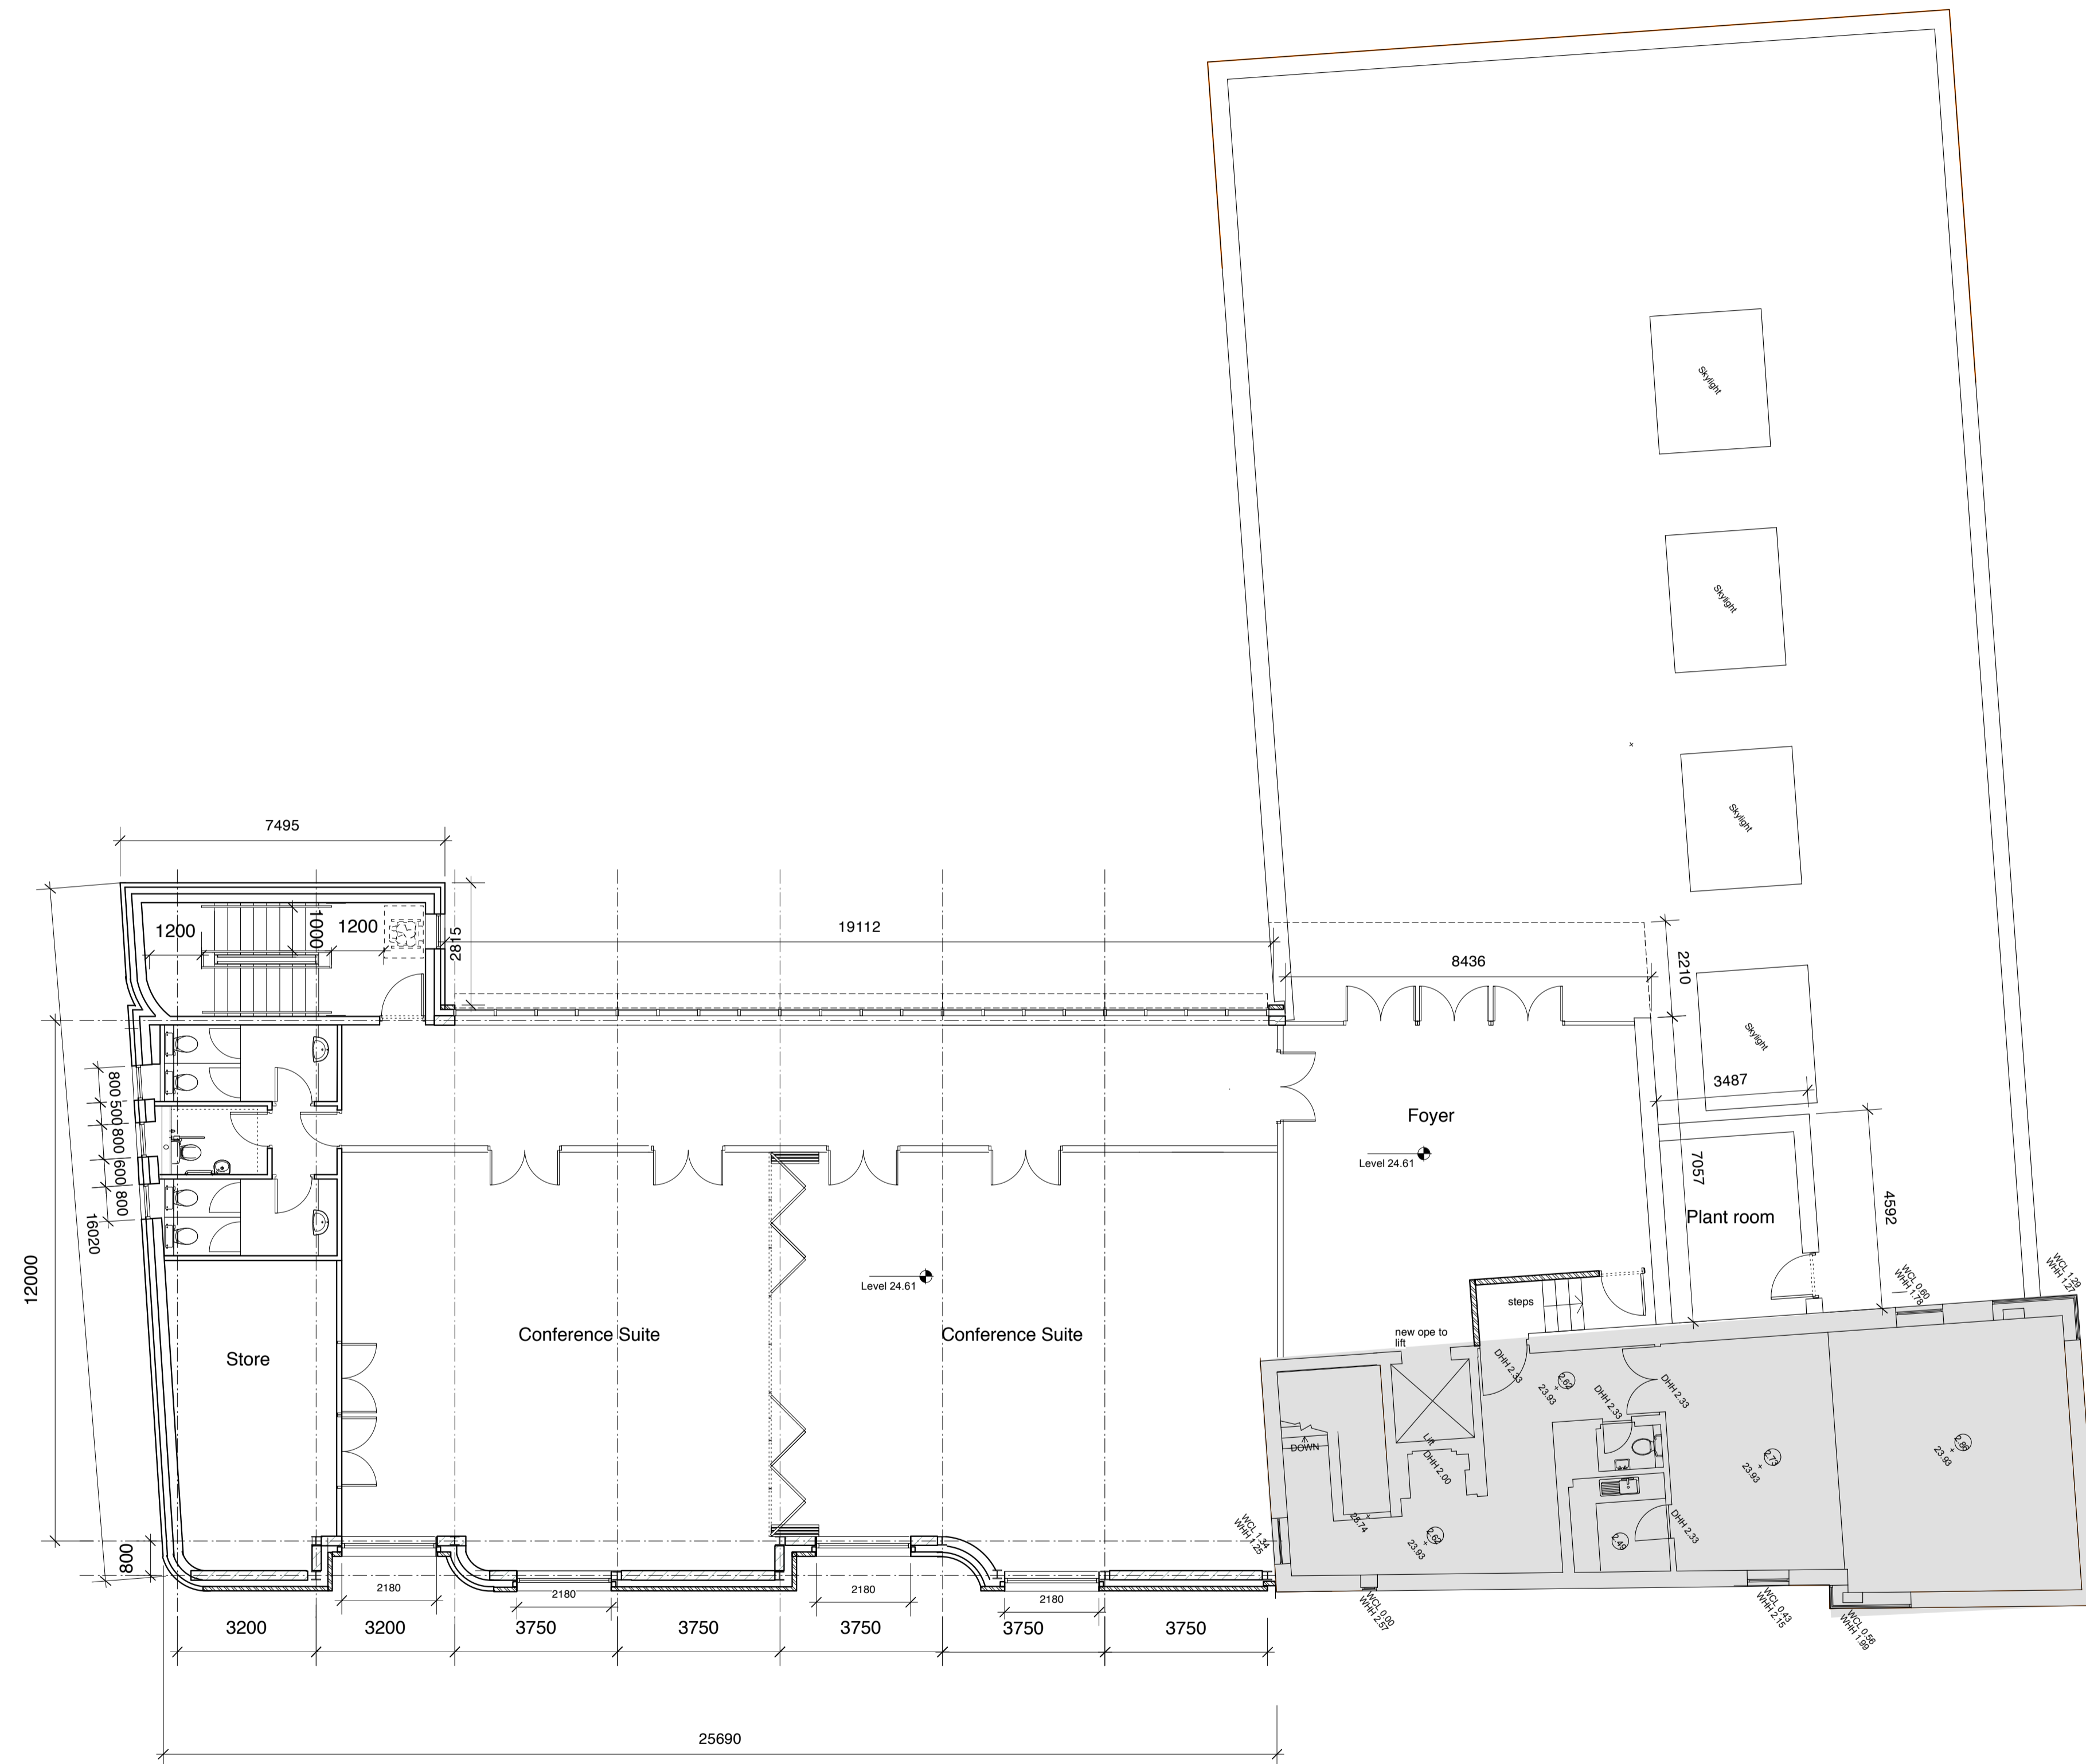

Third Floor Plan

**DRAKEHOURIGAN**  
 ARCHITECTURE | CONSERVATION | LANDSCAPE  
 Conor Hourigan B Arch Sc MUBC | Allish Drake B Arch Sc MRIAI  
 t - 087 917 1599 | f - 087 677 3602  
 e - conor@drakehourigan.com | e - allish@drakehourigan.com

Project  
 Extension DCC Ceil St

Client  
 Innovate Limerick

Drawing  
 Third Floor Plan

Drawn	Date	Scale
Conor Hourigan	June 20	1:100 @ A1

Job No.	Dr. No.	Rev.
1917	00-005	

Planning Drawing