



THIS DRAWING MUST NOT BE COPIED OR REPRODUCED, IN WHOLE OR PART, BY ANY METHOD WHATSOEVER, WITHOUT THE PRIOR WRITTEN APPROVAL


NOTES  
 ALL SETTING OUT MUST BE CHECKED ON SITE  
 ALL LEVELS MUST BE CHECKED ON SITE  
 ALL DIMENSIONS MUST BE CHECKED ON SITE  
 DO NOT SCALE FROM THIS DRAWING  
 THIS DRAWING MUST NOT BE USED ON SITE  
 UNLESS ISSUED FOR CONSTRUCTION

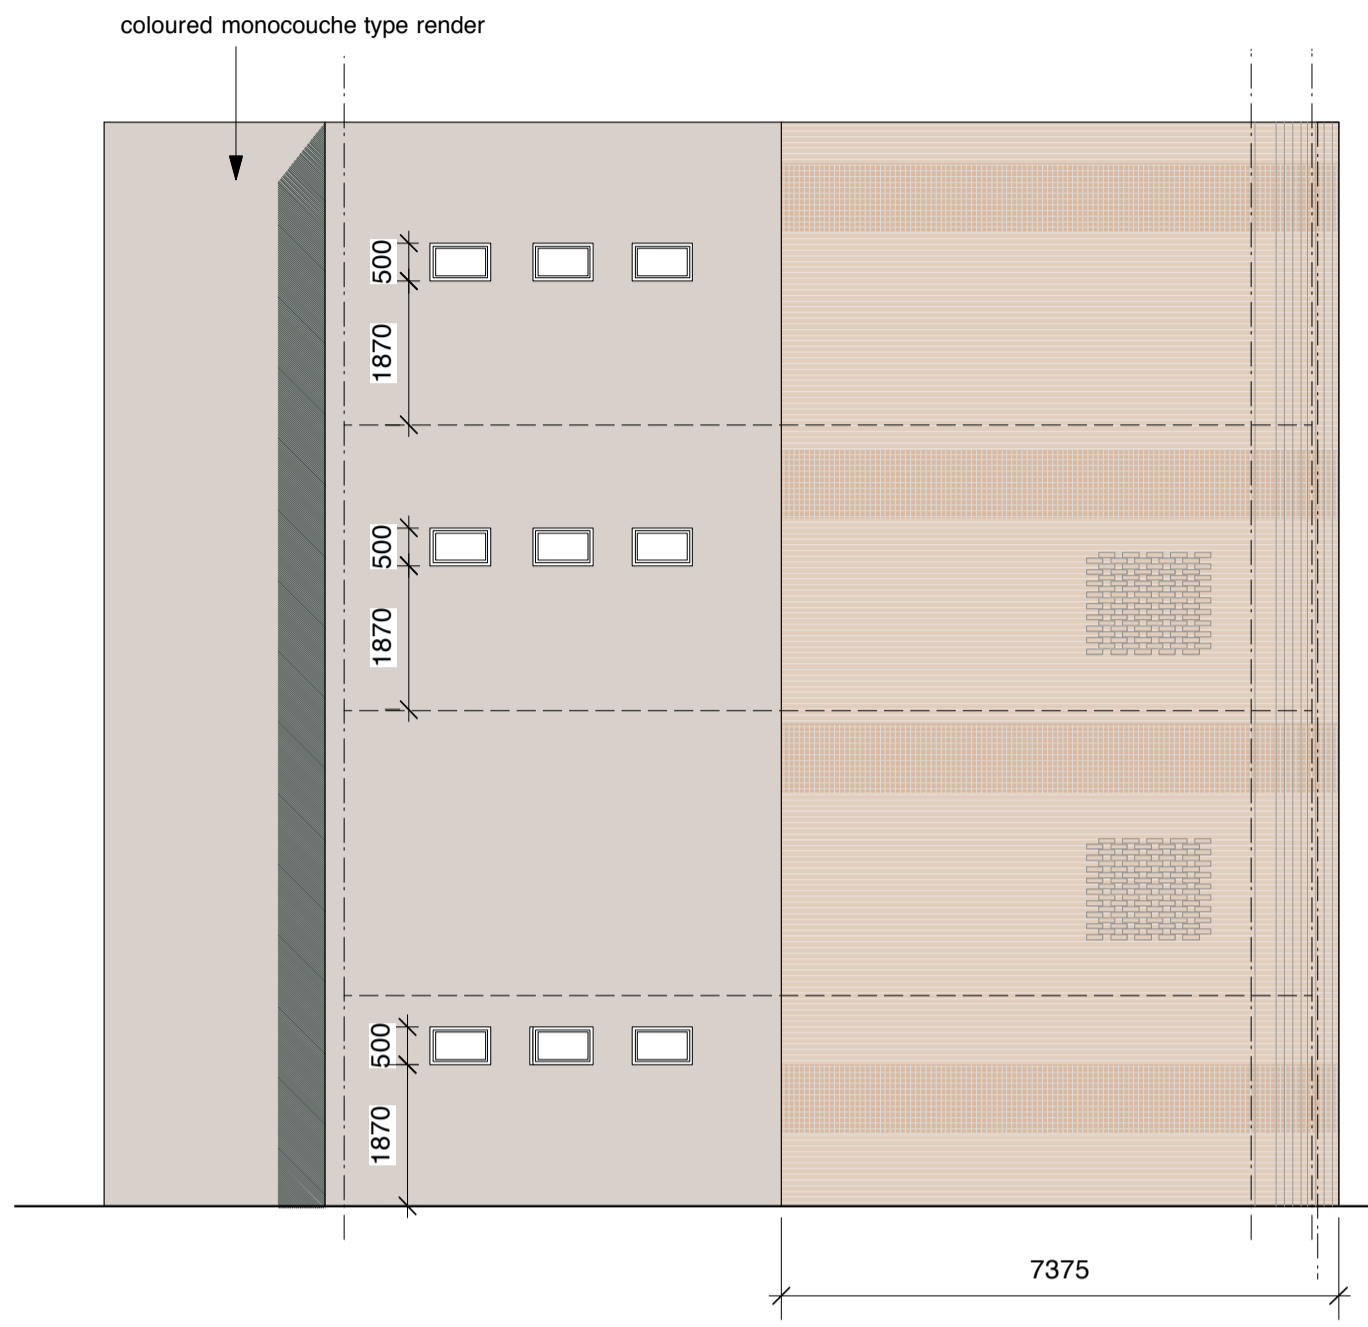

Lane/ Gable Elevation

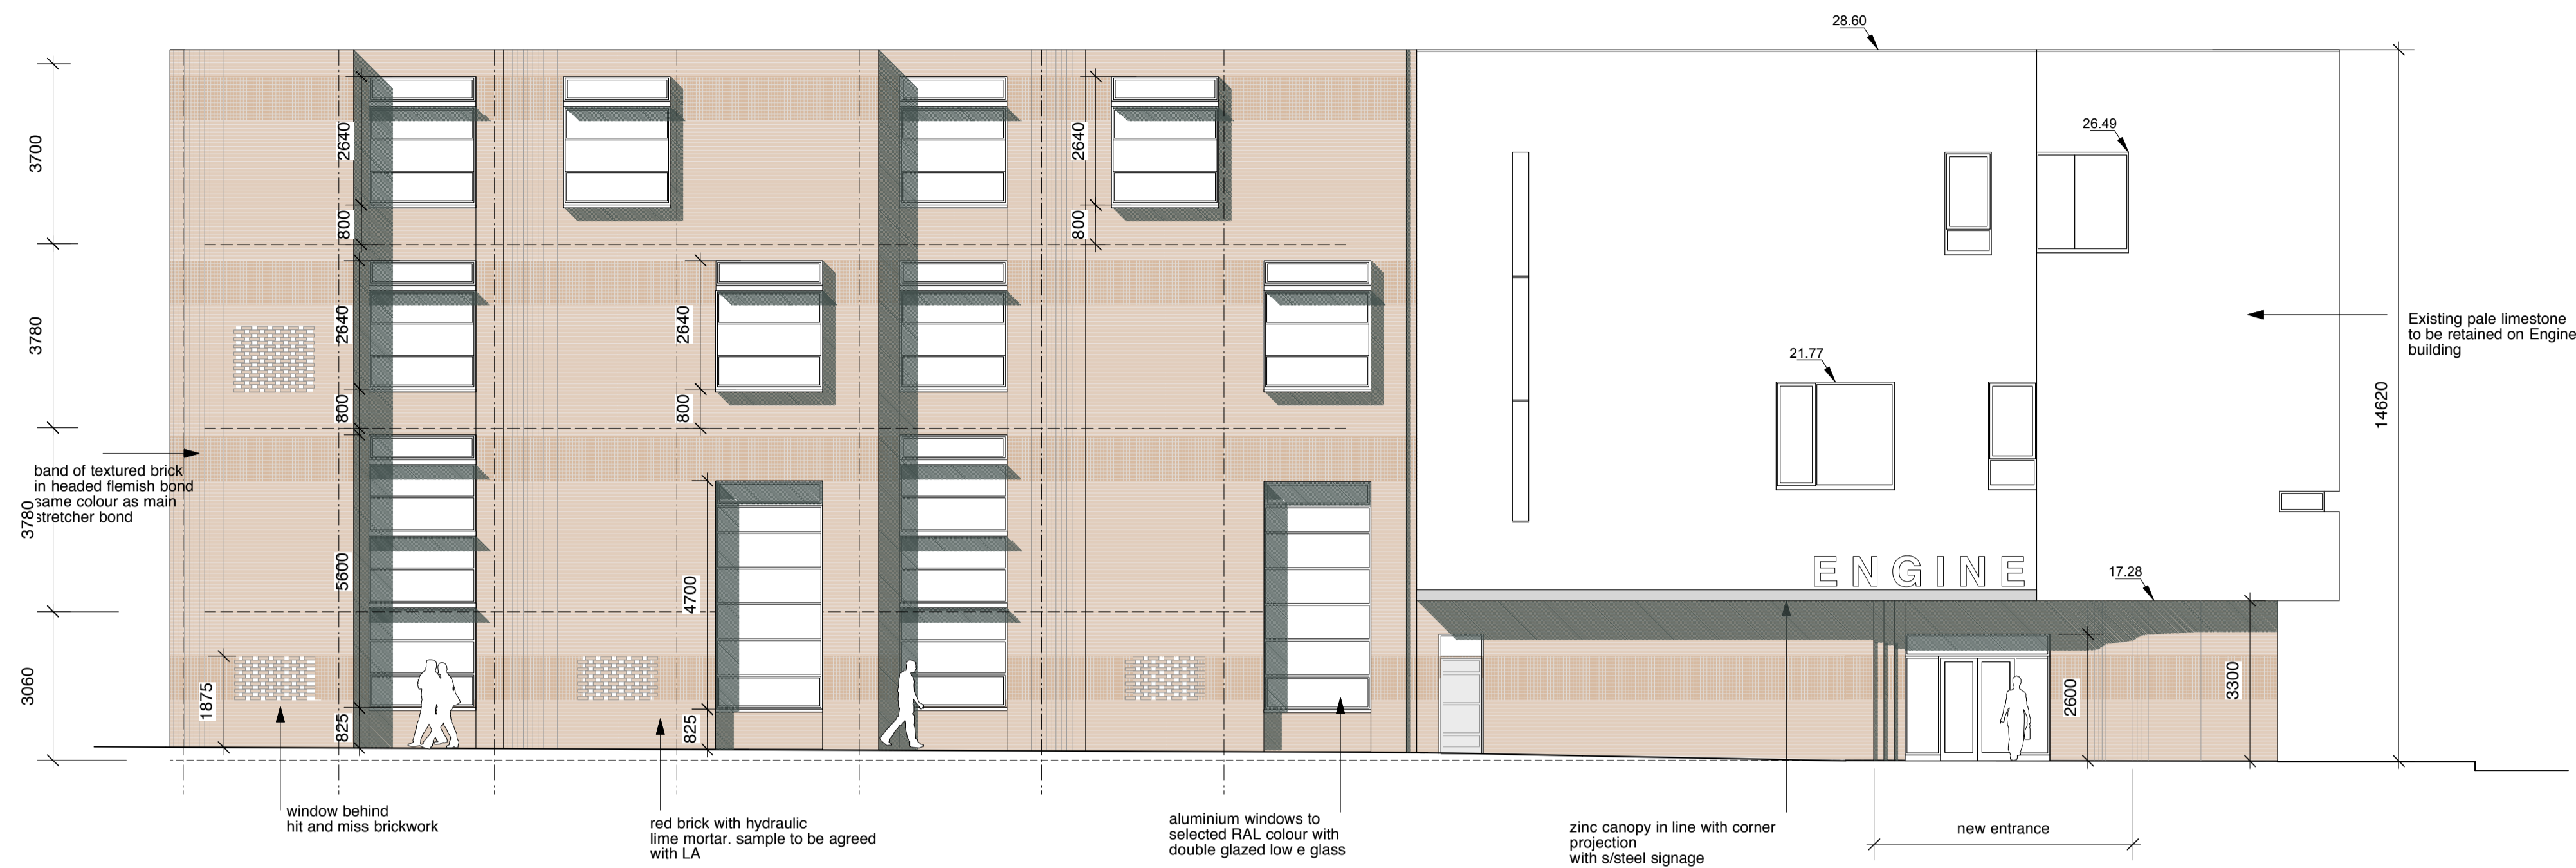

Dominic Street Elevation

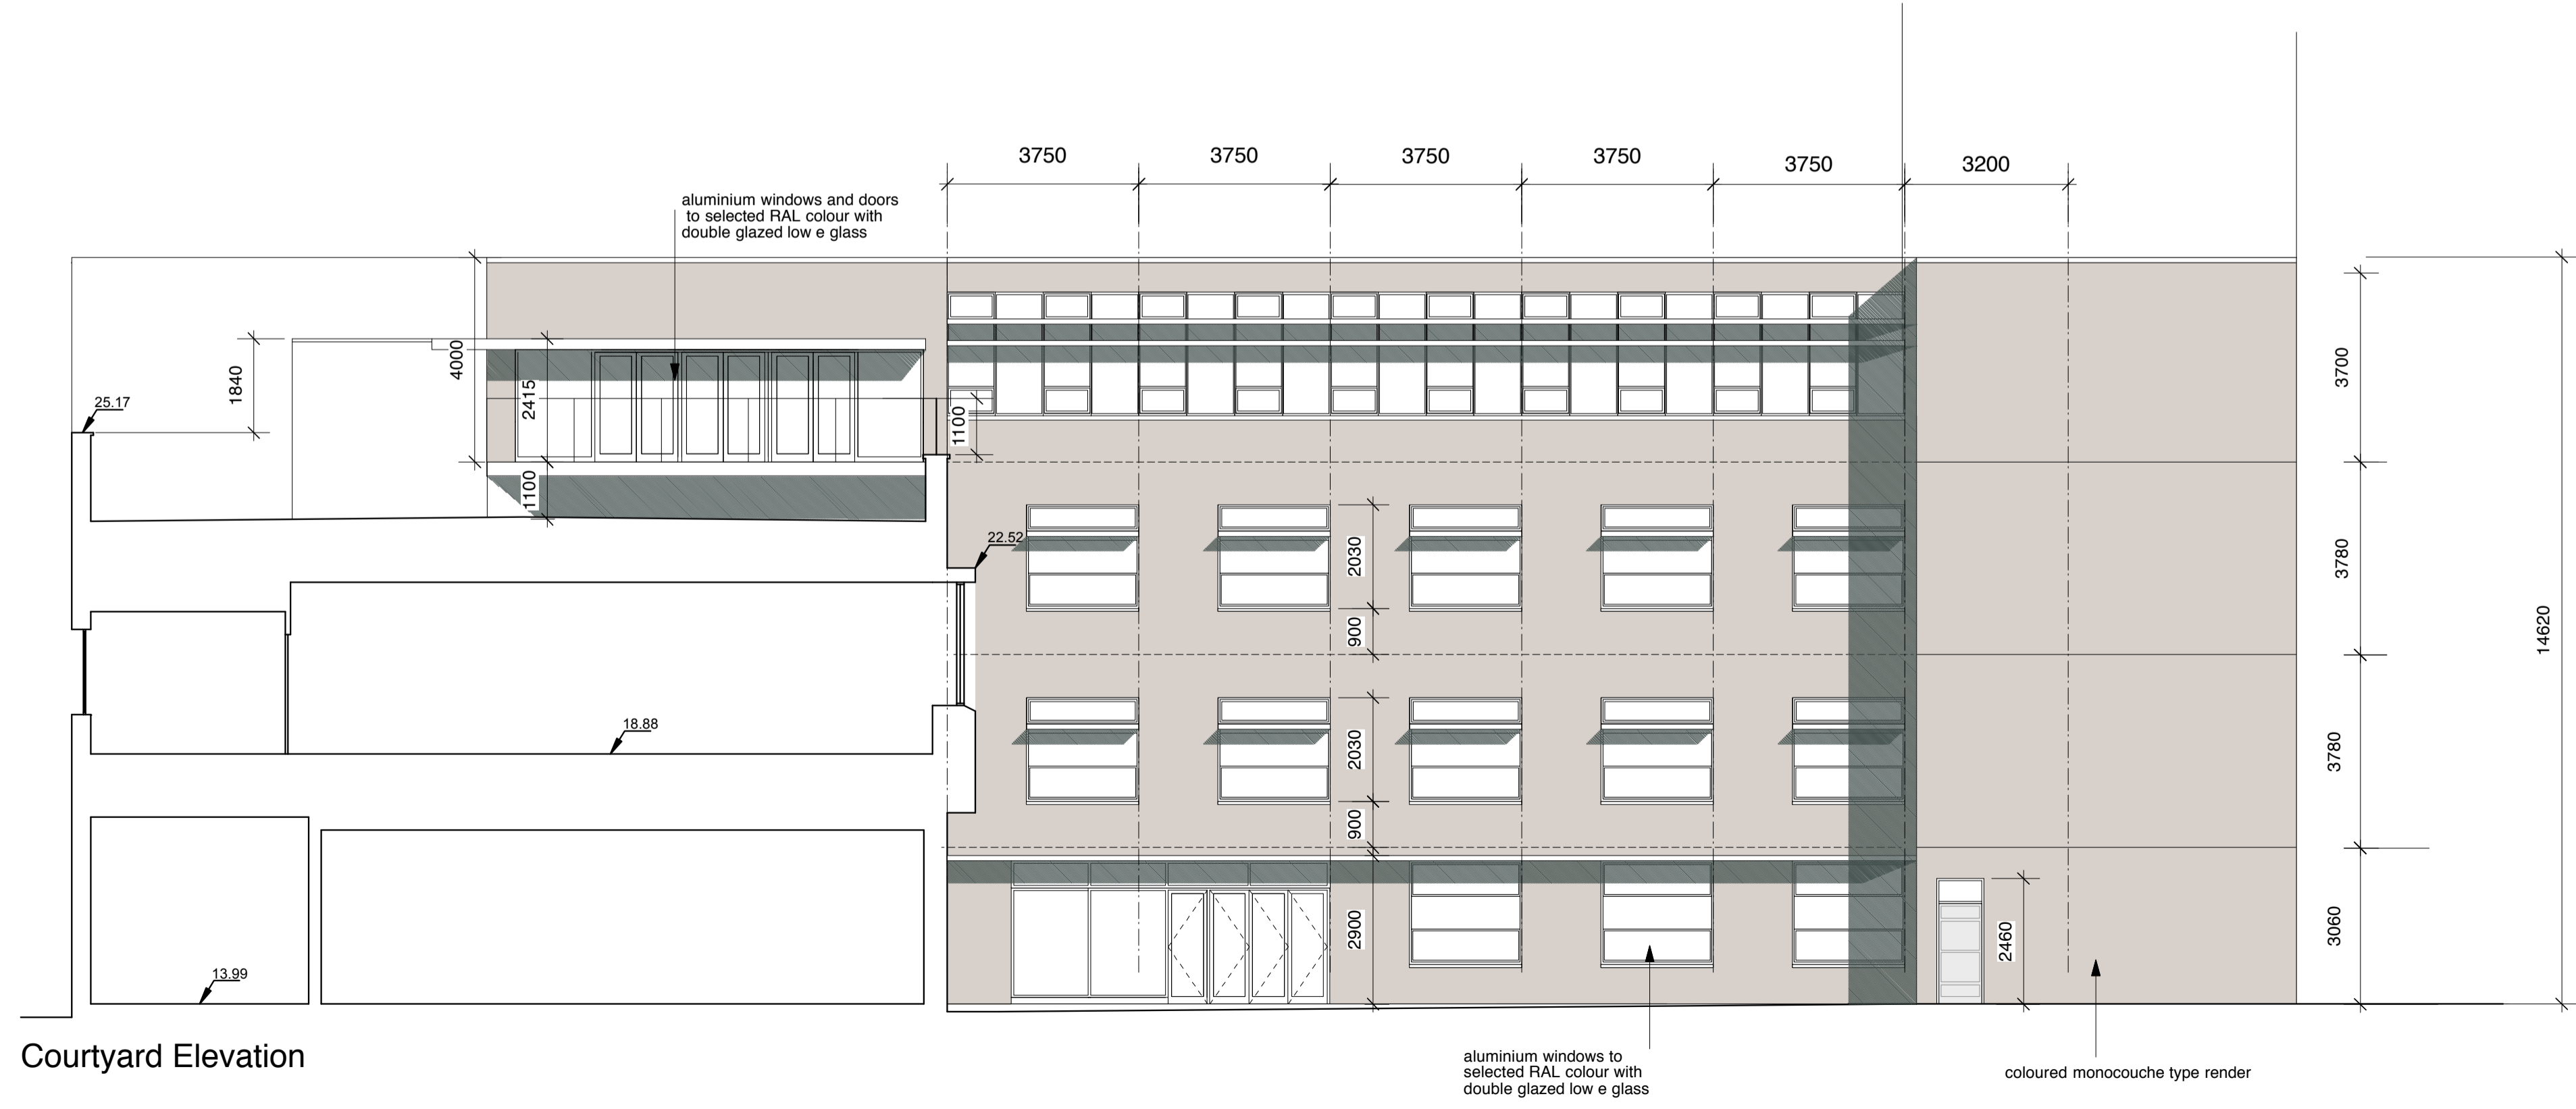

Courtyard Elevation

**DRAKE|HOURIGAN**  
 ARCHITECTURE | CONSERVATION | LANDSCAPE  
 Conor Hourigan B Arch Sc MUBC | Ailish Drake B Arch Sc MR/IAI  
 t - 087 917 1599 | t - 087 677 2602  
 e - conor@drakehourigan.com | e - ailish@drakehourigan.com

Project  
 Extension DCC Cecil St

Client  
 Innovate Limerick

Drawing  
 Proposed Elevations

Drawn	Date	Scale
Conor Hourigan	June 20	1:100 @ A1

Job No.	Drg. No.	Rev.
1917	00-009	