


**Legend**

- Site Boundary
- Phase 2 Development Area

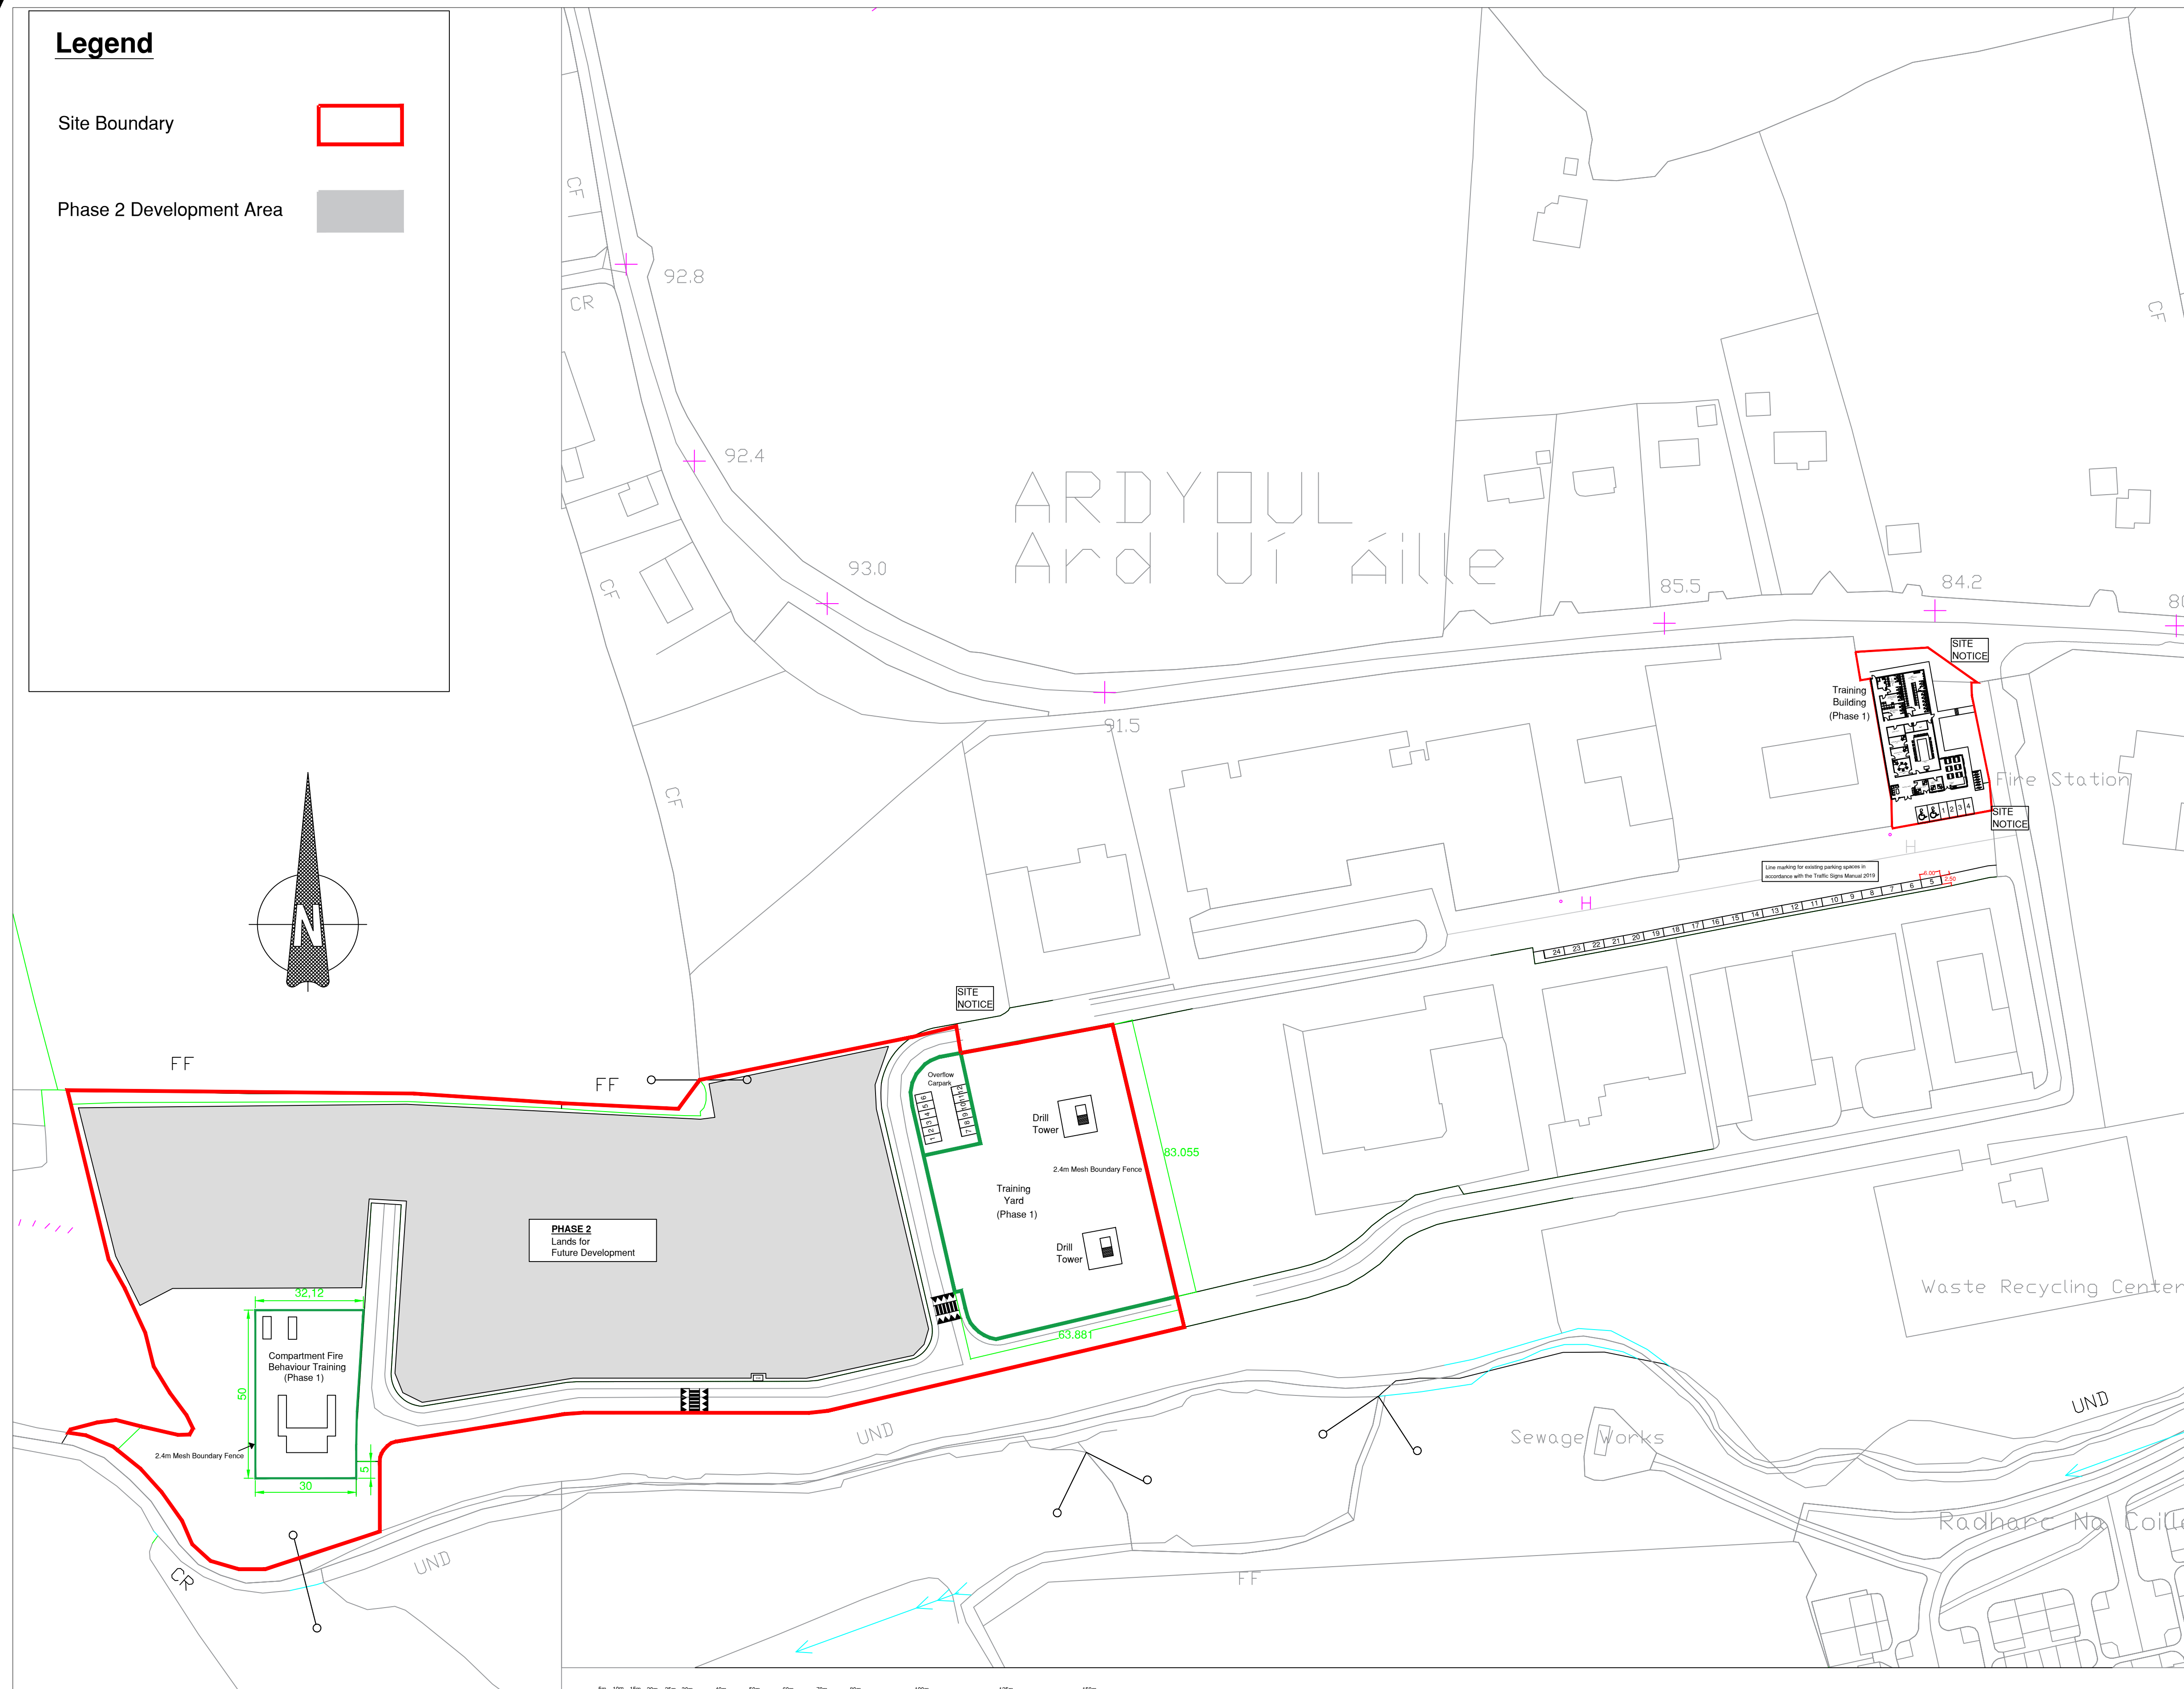

General Notes

1	Part 8	11.07.2020
No.	Revision/Issue	Date

Firm Name and Address  
 Corníallie Cathrach  
 & Contae Luimnigh  
 Limerick City  
 & County Council  
 Limerick Fire & Rescue Service  
 Lissanalta House  
 Dooradoyle  
 Limerick

Project Name and Address  
 Limerick Fire Service Training Centre  
 Kilmallock Business Park  
 Kilmallock  
 Co. Limerick

Project	Site Plan	Sheet
Date	13.07.2020	001
Scale	As Noted	