

COPYRIGHT:
The design and details shown on this drawing are applicable to their project only and may not be reproduced in whole or in part or be used for any other project or purpose without the written permission of Limerick City & County Council with whom copyright resides.
DO NOT SCALE from this drawing. Use figured dimensions. Contractor to check all dimensions on site prior to commencement of works. Any discrepancies are to be referred to the ARCHITECT.

NOTES:







Key Plan

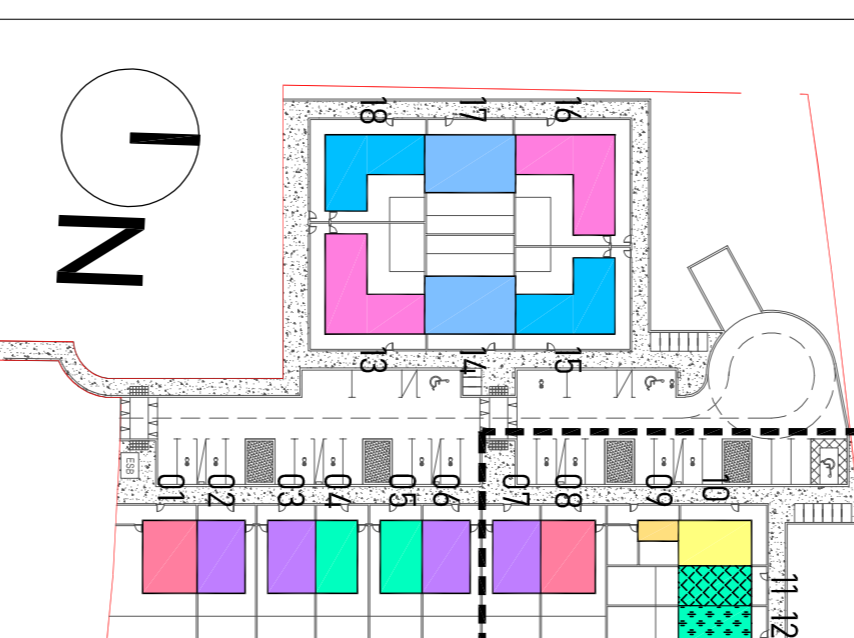

FOR PLANNING PURPOSES ONLY NOT FOR CONSTRUCTION

REVISIONS

DATE	REV.	BY	CHECKED	DESCRIPTION



Limerick City & County Council
Urban Housing Construction & Maintenance
Development
Tel: 061-5568000

PROJECT:
18 no. HOUSING UNITS AT BRUGH NA DEISE, BRUFF, COUNTY LIMERICK

STAGE:
SECTION 179A

DRAWING TITLE:
PROPOSED GA DRAWINGS FLOOR LAYOUTS: UNITS 8-12
1:100

DATE: 28th February 2024
SCALE: 1:100
DRAWN: BR
CHECKED: -
JOB NO.: 19101
FILE NAME: -

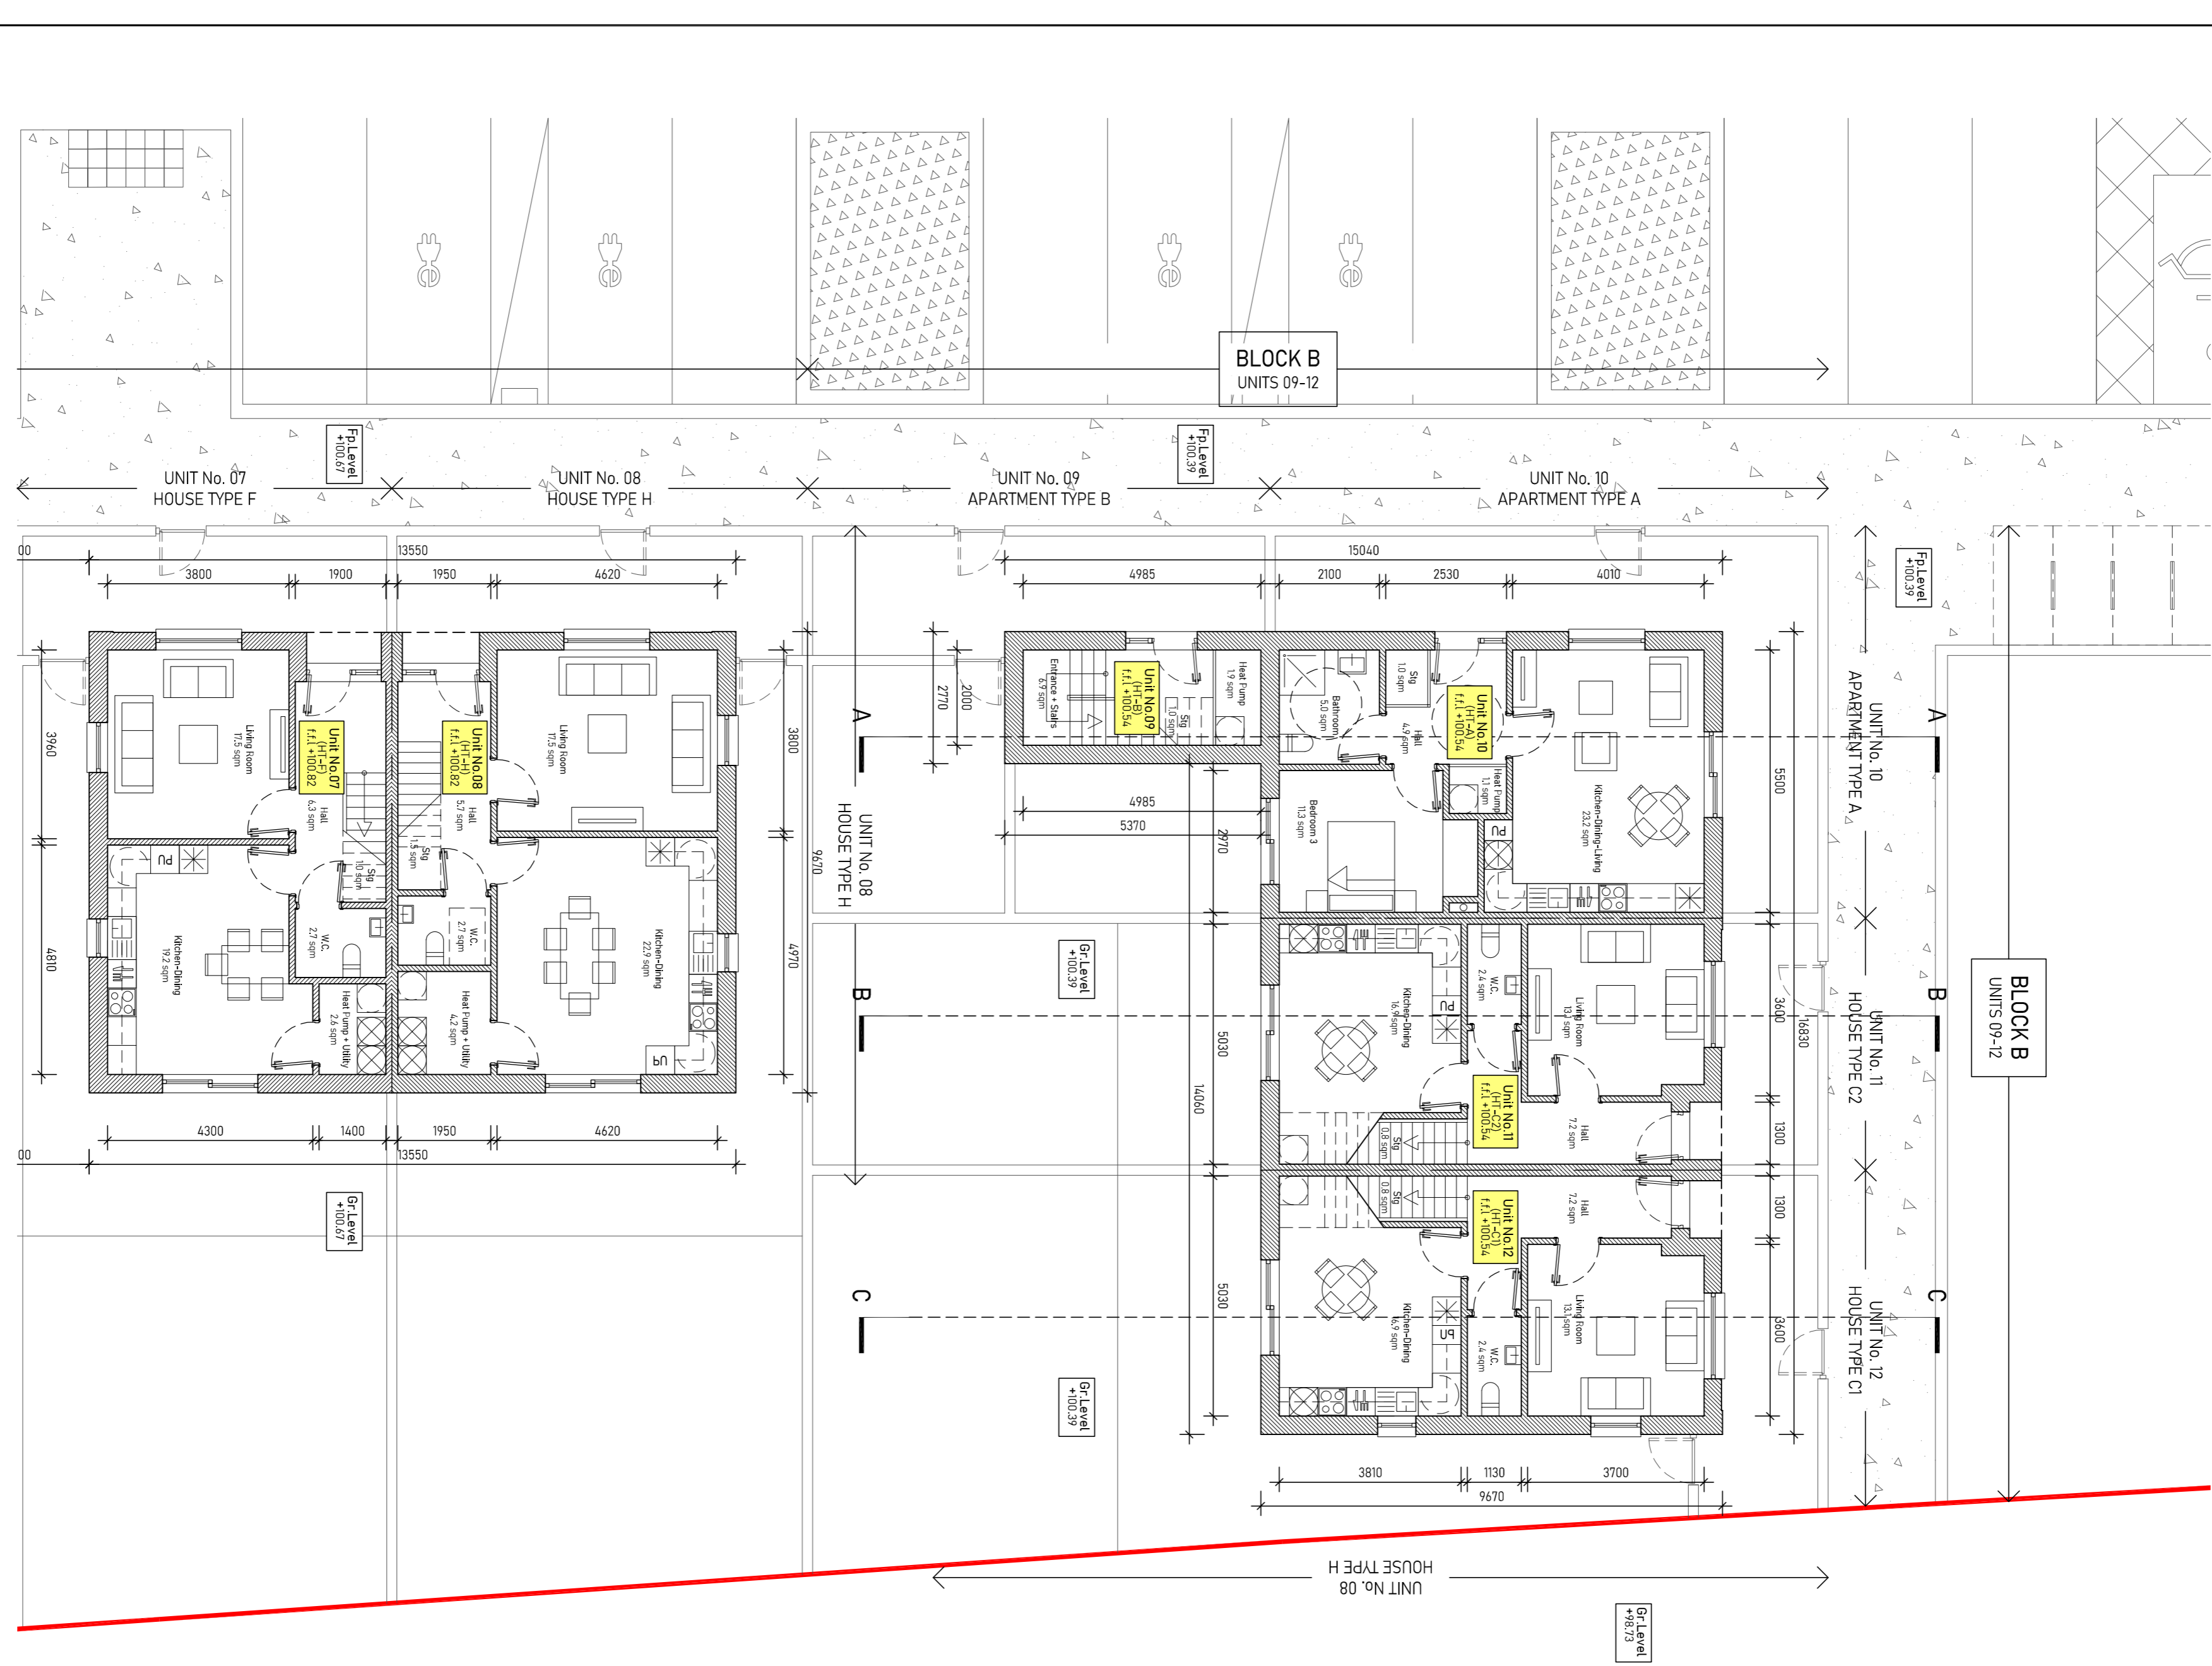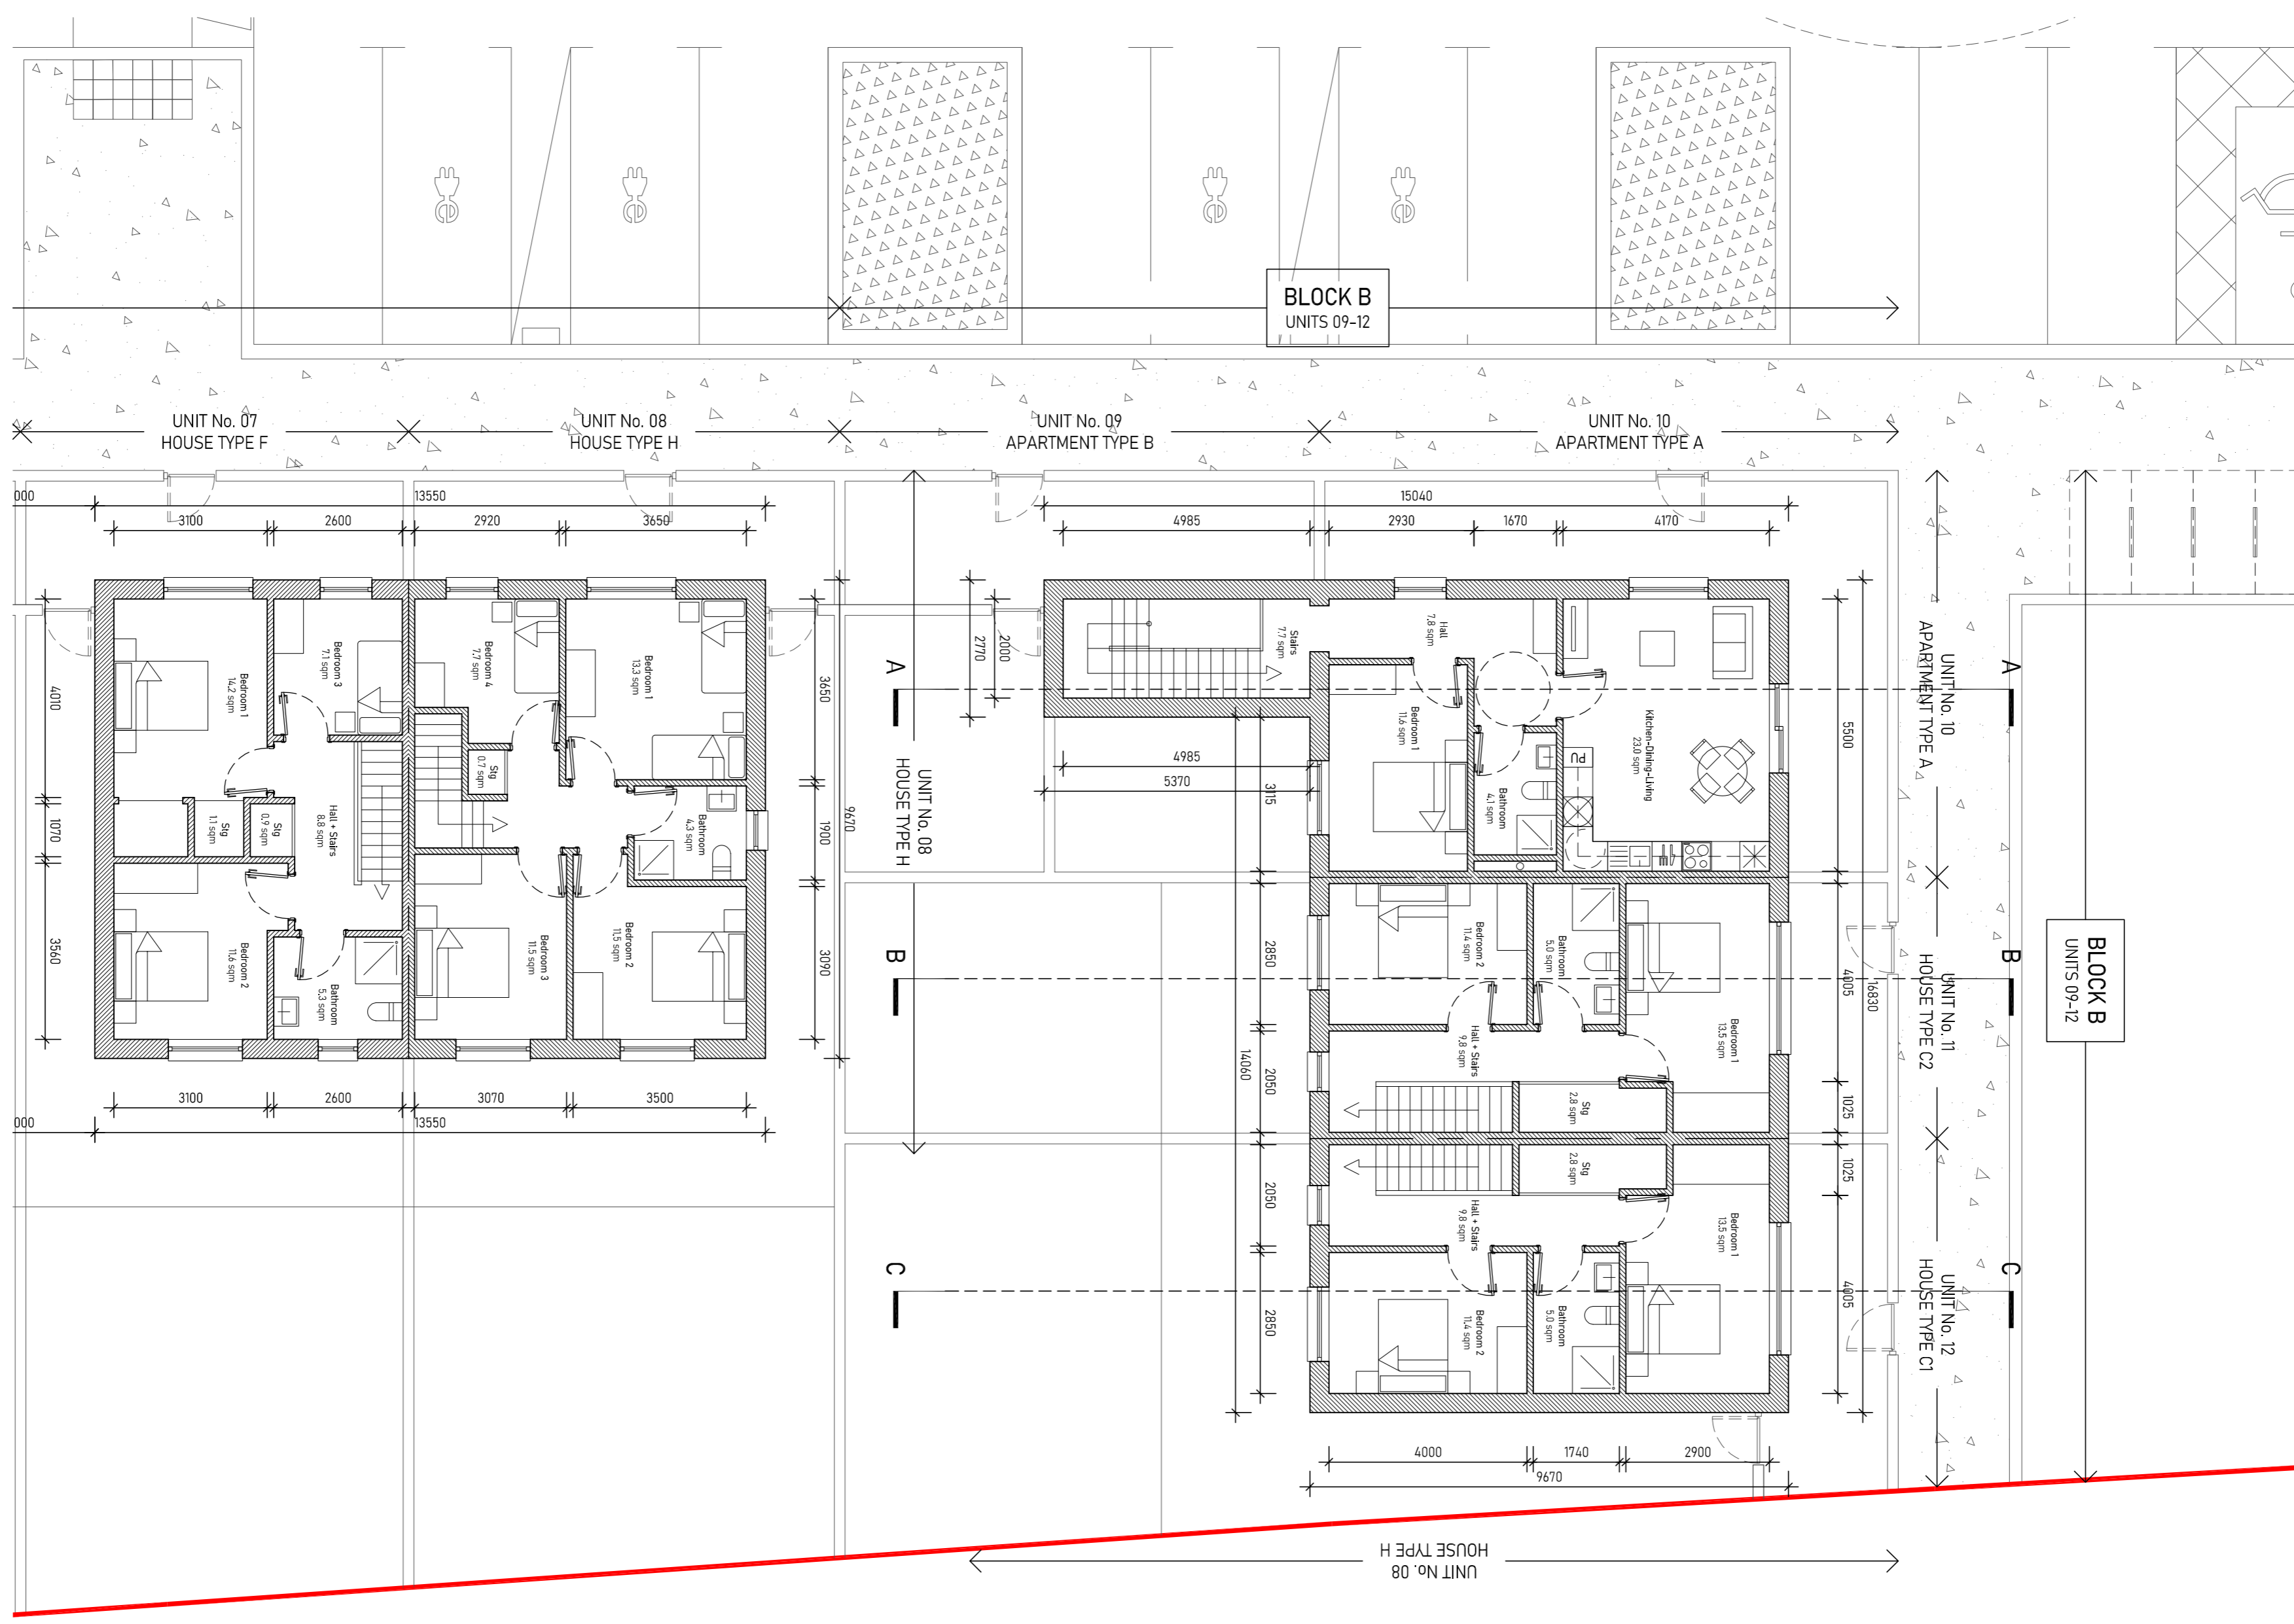

BLOCK B: UNITS 7 - 12
GROUND FLOOR LAYOUT
SCALE 1:100

BLOCK B: UNITS 7 - 12
FIRST FLOOR LAYOUT
SCALE 1:100

DRAWING NO.: 19101-201
SHEET SIZE: RENSNIK
A1