

COPYRIGHT:
The design and details shown on this drawing are applicable to their project only and may not be reproduced in whole or in part or be used for any other project or purpose without the written permission of Limerick City & County Council with whom copyright resides.
DO NOT SCALE from this drawing. Use figured dimensions. Contractor to check all dimensions on site prior to commencement of works. Any discrepancies are to be referred to the ARCHITECT.

NOTES:







Key Plan

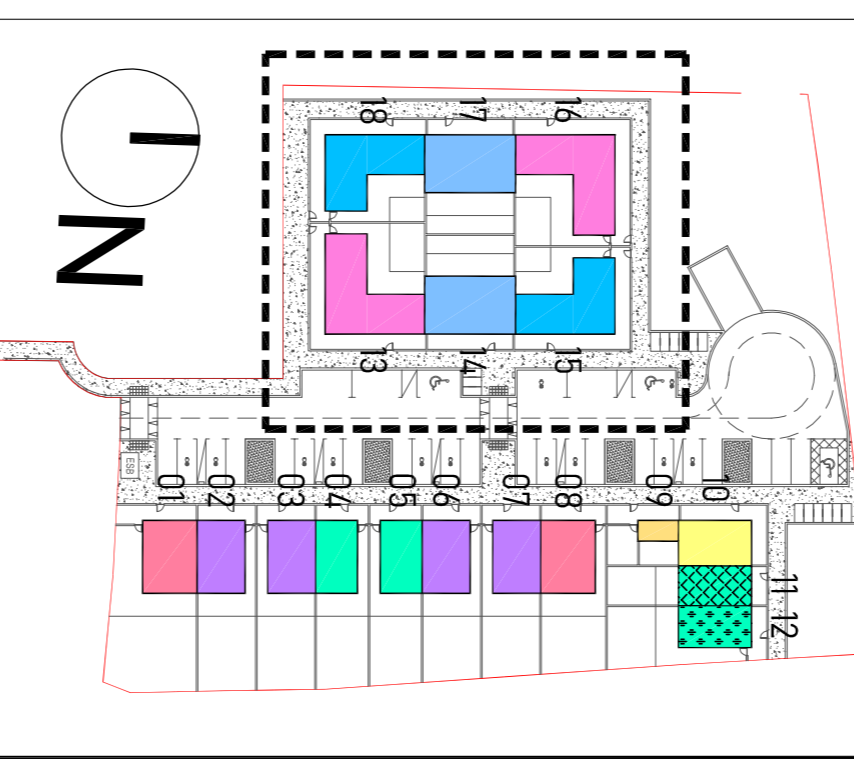

FOR PLANNING PURPOSES ONLY NOT FOR CONSTRUCTION

REVISIONS





DATE	REV.	BY	CHECKED	DESCRIPTION

Limerick City & County Council
Urban Housing Construction & Maintenance
Development
Tel: 061-5568000

PROJECT:
18 no. HOUSING UNITS AT BRUGH NA DEISE, BRUFF, COUNTY LIMERICK

STAGE:
SECTION 179A
DRAWING TITLE:
PROPOSED BLOCK C GA DRAWINGS ELEVATIONS & SECTIONS SHEET 2
SCALE:
1:100

DATE: 28th February 2024
SCALE: 1:100
DRAWN: BR
CHECKED: -
JOB NO.: 19101
FILE NAME: -

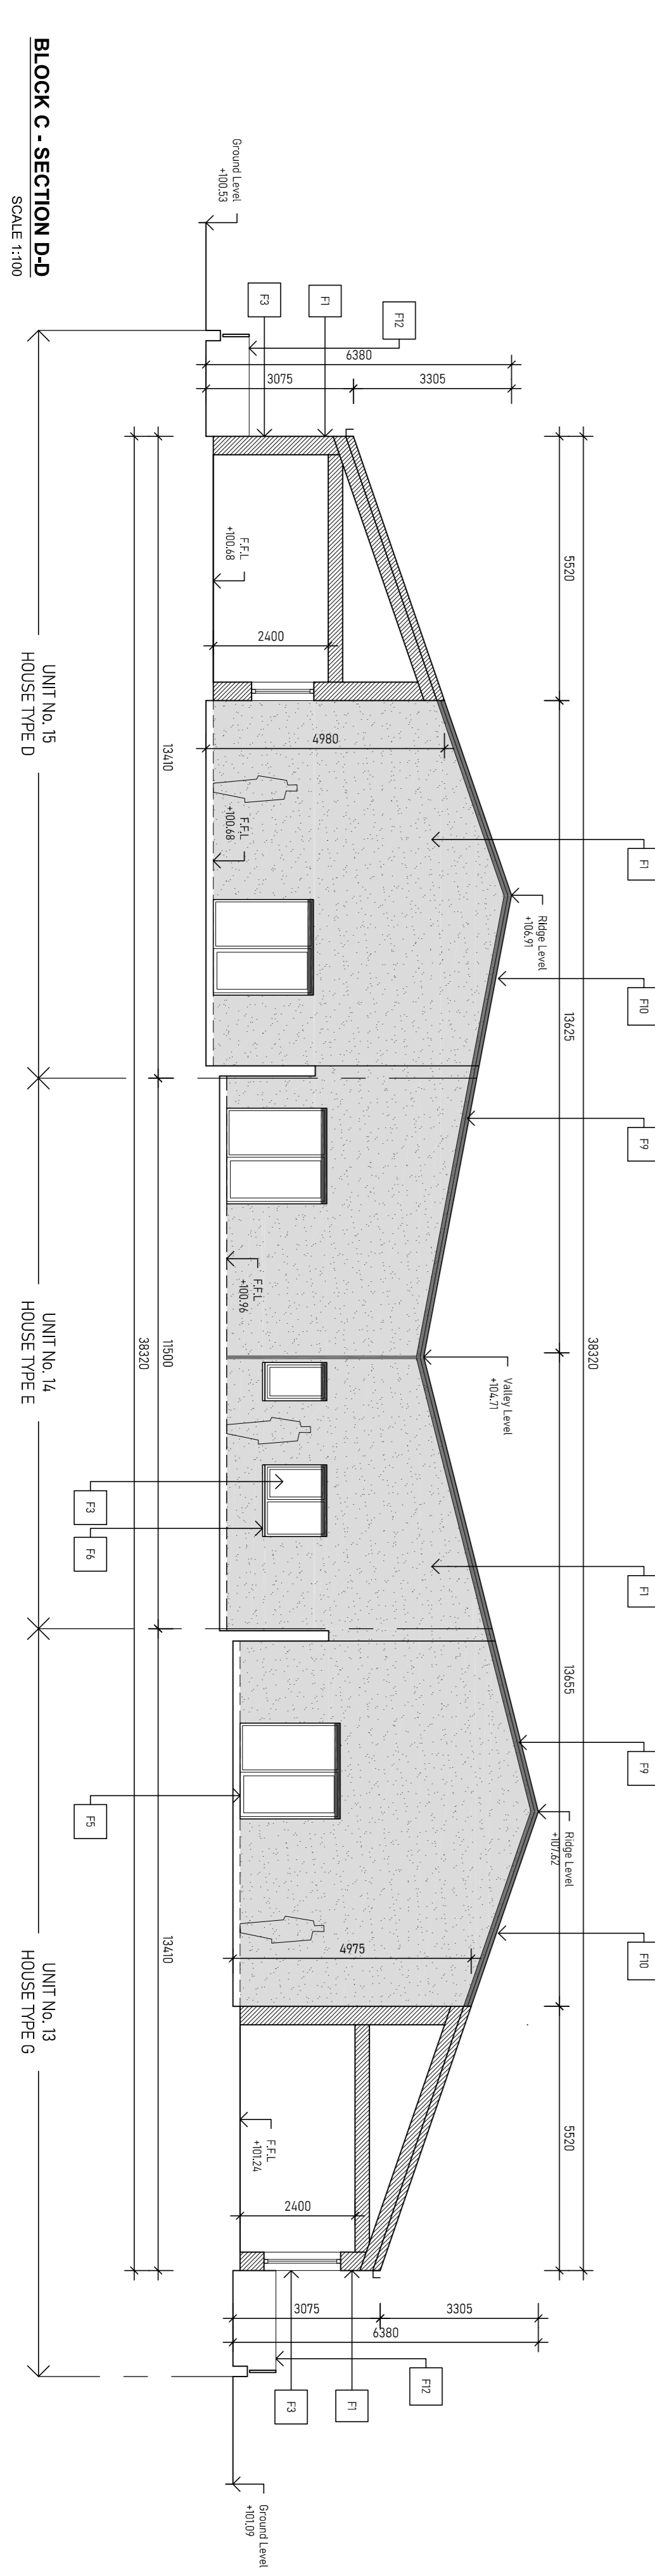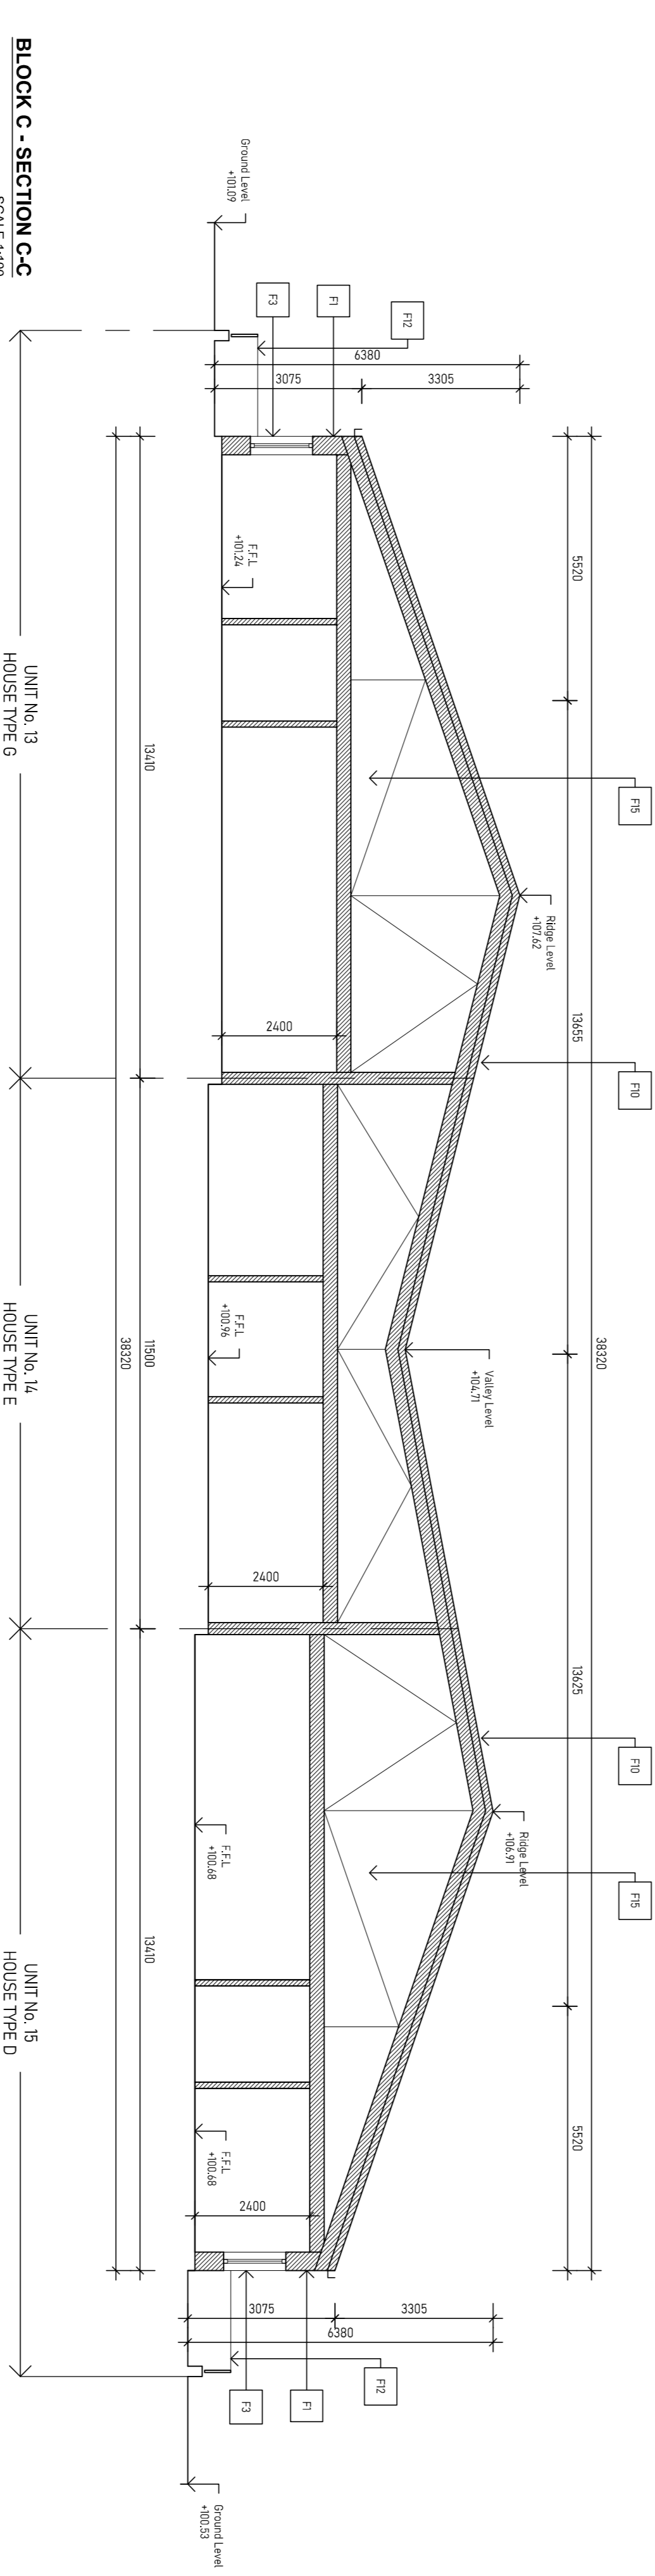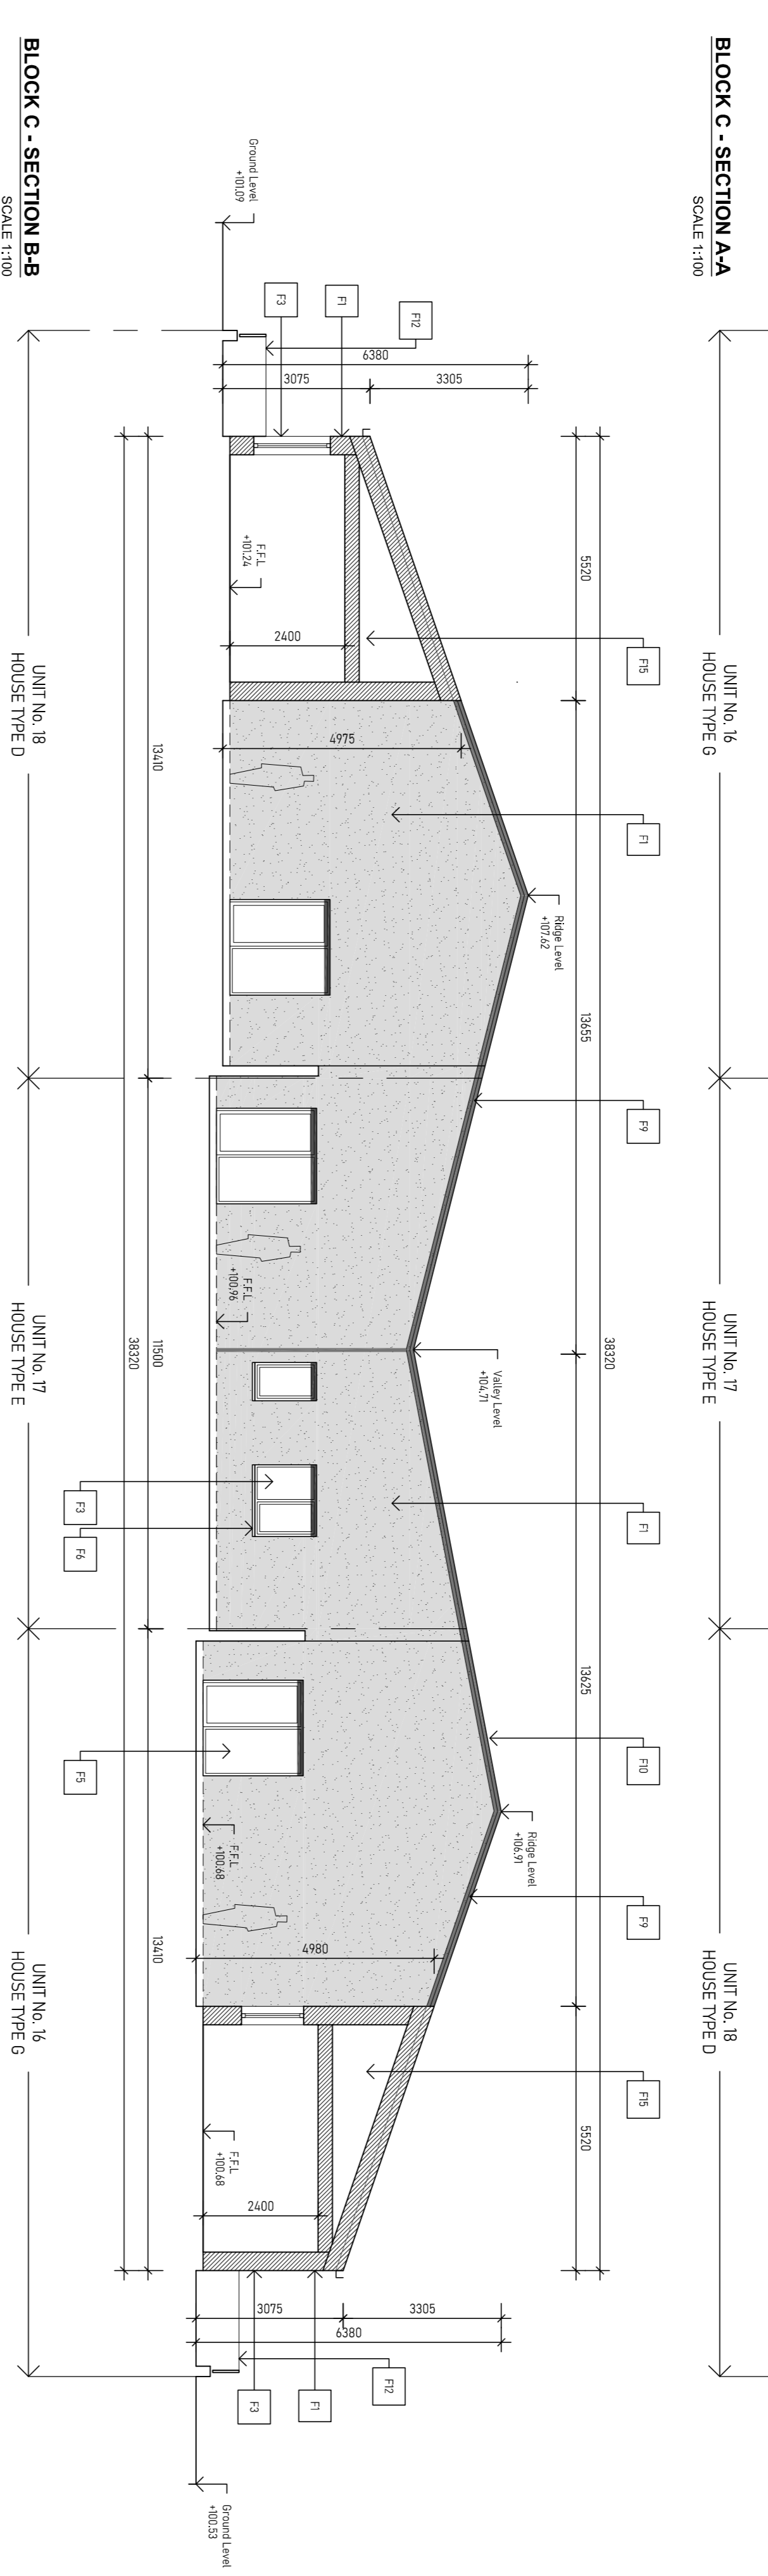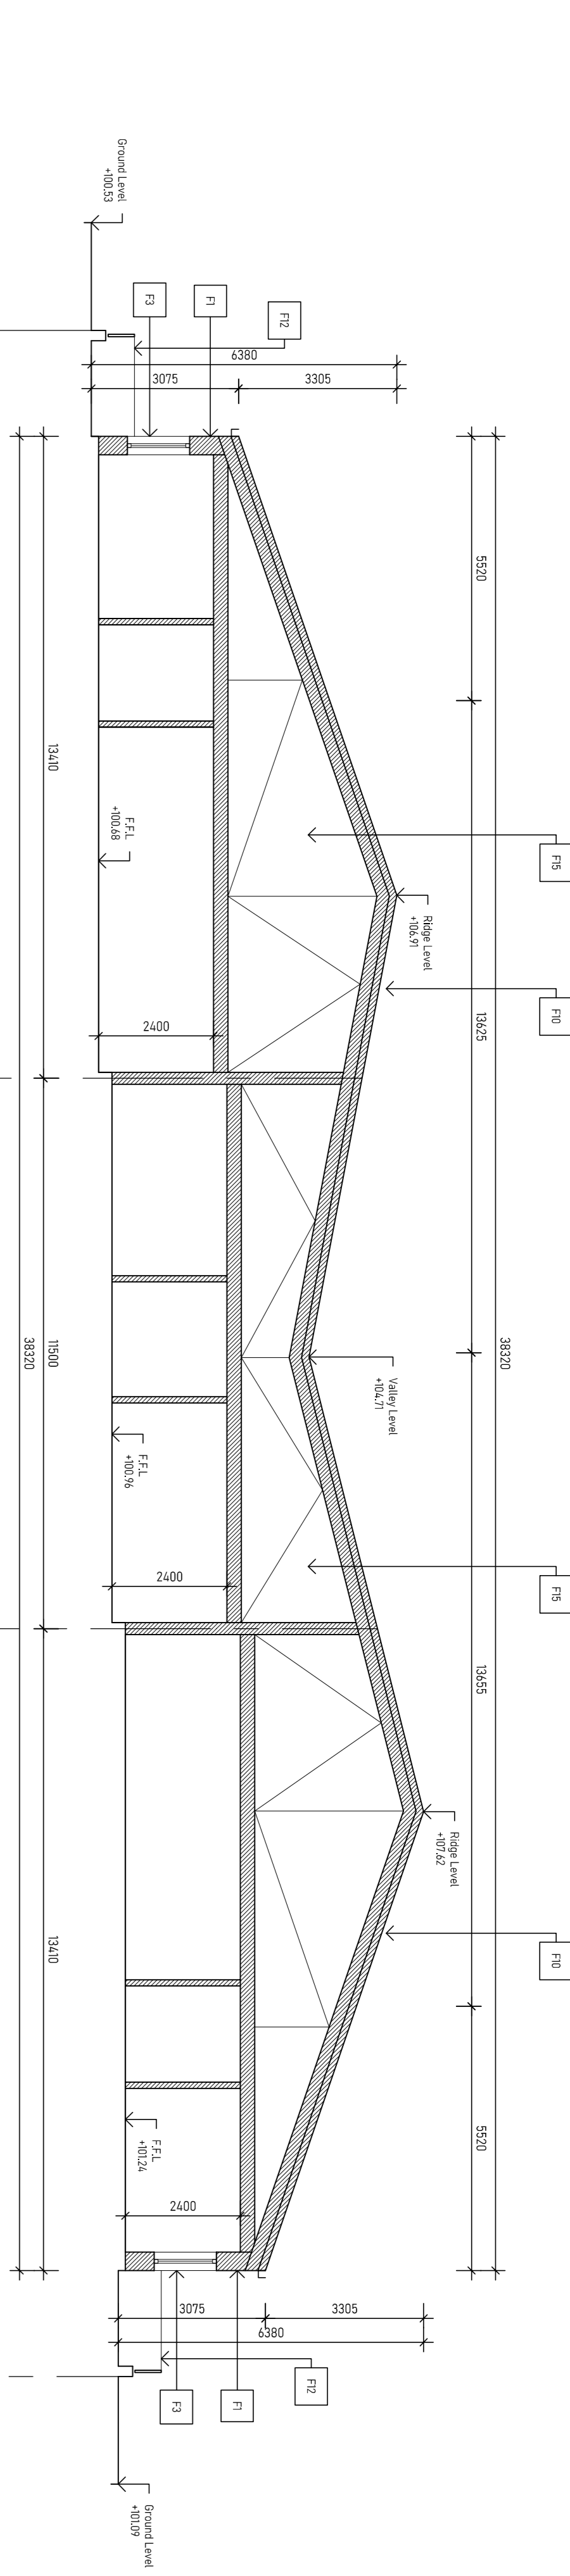

NOTES:
For all external finishes, refer to LCCC Architects design statement and outline finishes specification, non planning related design to be in full compliance with the Limerick City & County Council's Planning Department approved by the Employers Representative at detailed design stage, and prior to commencement of works.
F1. Selected embossed render external wall finish to Employers Representative approval.
F2. Selected clay/brick finish to Employers Representative approval.
F3. Selected Aluminium windows to Employers Representative approval. Casement & Tilcant windows to finish with frame externally.
F4. Selected Aluminium finish panel front entrance doors with full height fixed side glazed panel to Employers Representative approval.
F5. Selected Aluminium sliding patio doors to Employers Representative approval.
F6. Selected aluminium clide to Employers Representative approval.
F7. Selected powder coated galvanneal steel rainwater goods to Employers Representative approval.
F8. Selected aluminium clide to Employers Representative approval.
F9. Flush gate style dry verge roof trim to Employers Representative approval.
F10. Selected roof finish to Employers Representative approval.
BLOCK C - SECTION D-D
SCALE 1:100

UNIT No. 15
HOUSE TYPE D

UNIT No. 14
HOUSE TYPE E

UNIT No. 13
HOUSE TYPE G

DRAWING NO.: 19101-304
A1