

National Technology Park

Castletry House

ES

Halting Site

Hotel

The Orchard

Kilmurry Roundabout

Legend:
 Envisaged Scheme Extents

P1	06/08/20	DH	AC	TL
Part VIII Planning Issue				
Issue	Date	By	Chkd	Appd

Client
 Limerick City & County Council

Job Title
 Plassey Park Road







Scale at A1 1:1000 @ A1 (1:2000 @ A3)
 Discipline Transportation

ARUP

Arup, 50 Ringsend Road
 Dublin 4
 Tel +353(0)1 233 4455 Fax +353(0)1 668 3169
 www.arup.ie

Drawing Title
 Part VIII Planning
 Existing Site Context

Drawing Status
Planning Issue
 Job No 264899-00 Drawing No T0100-00 Issue P1

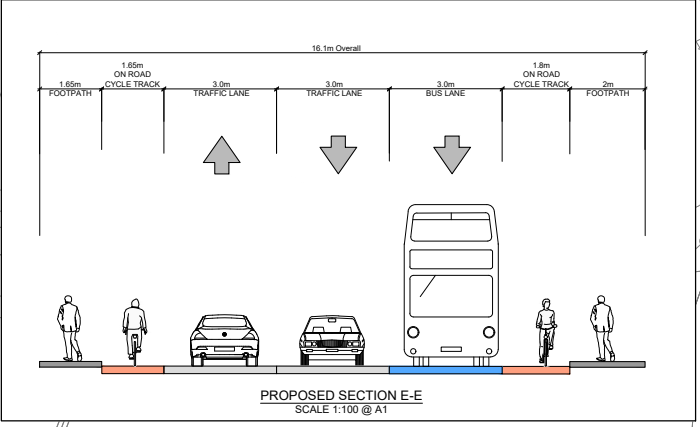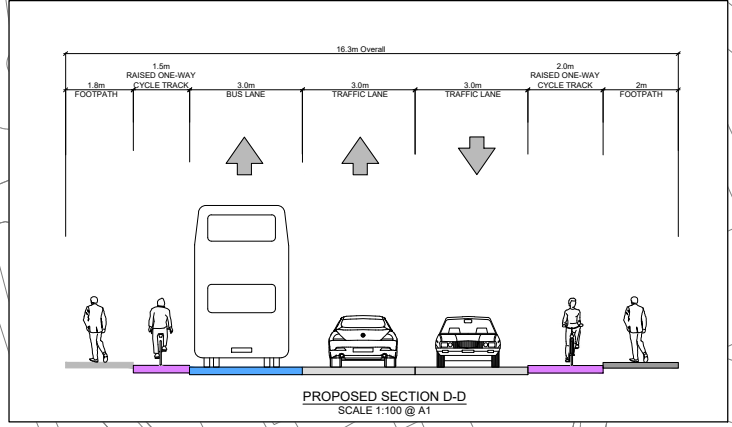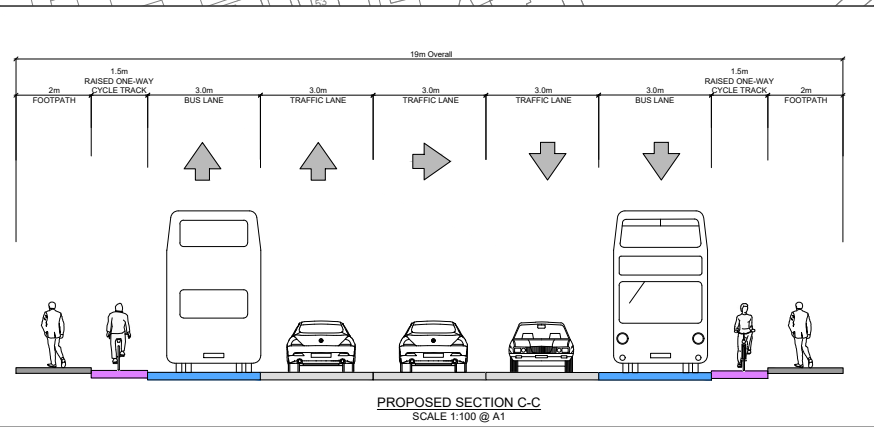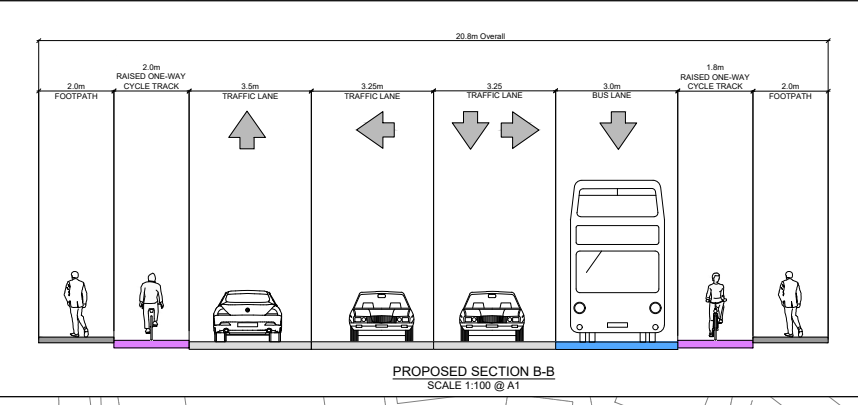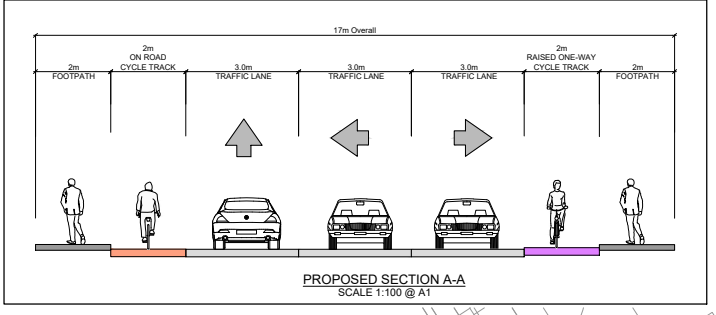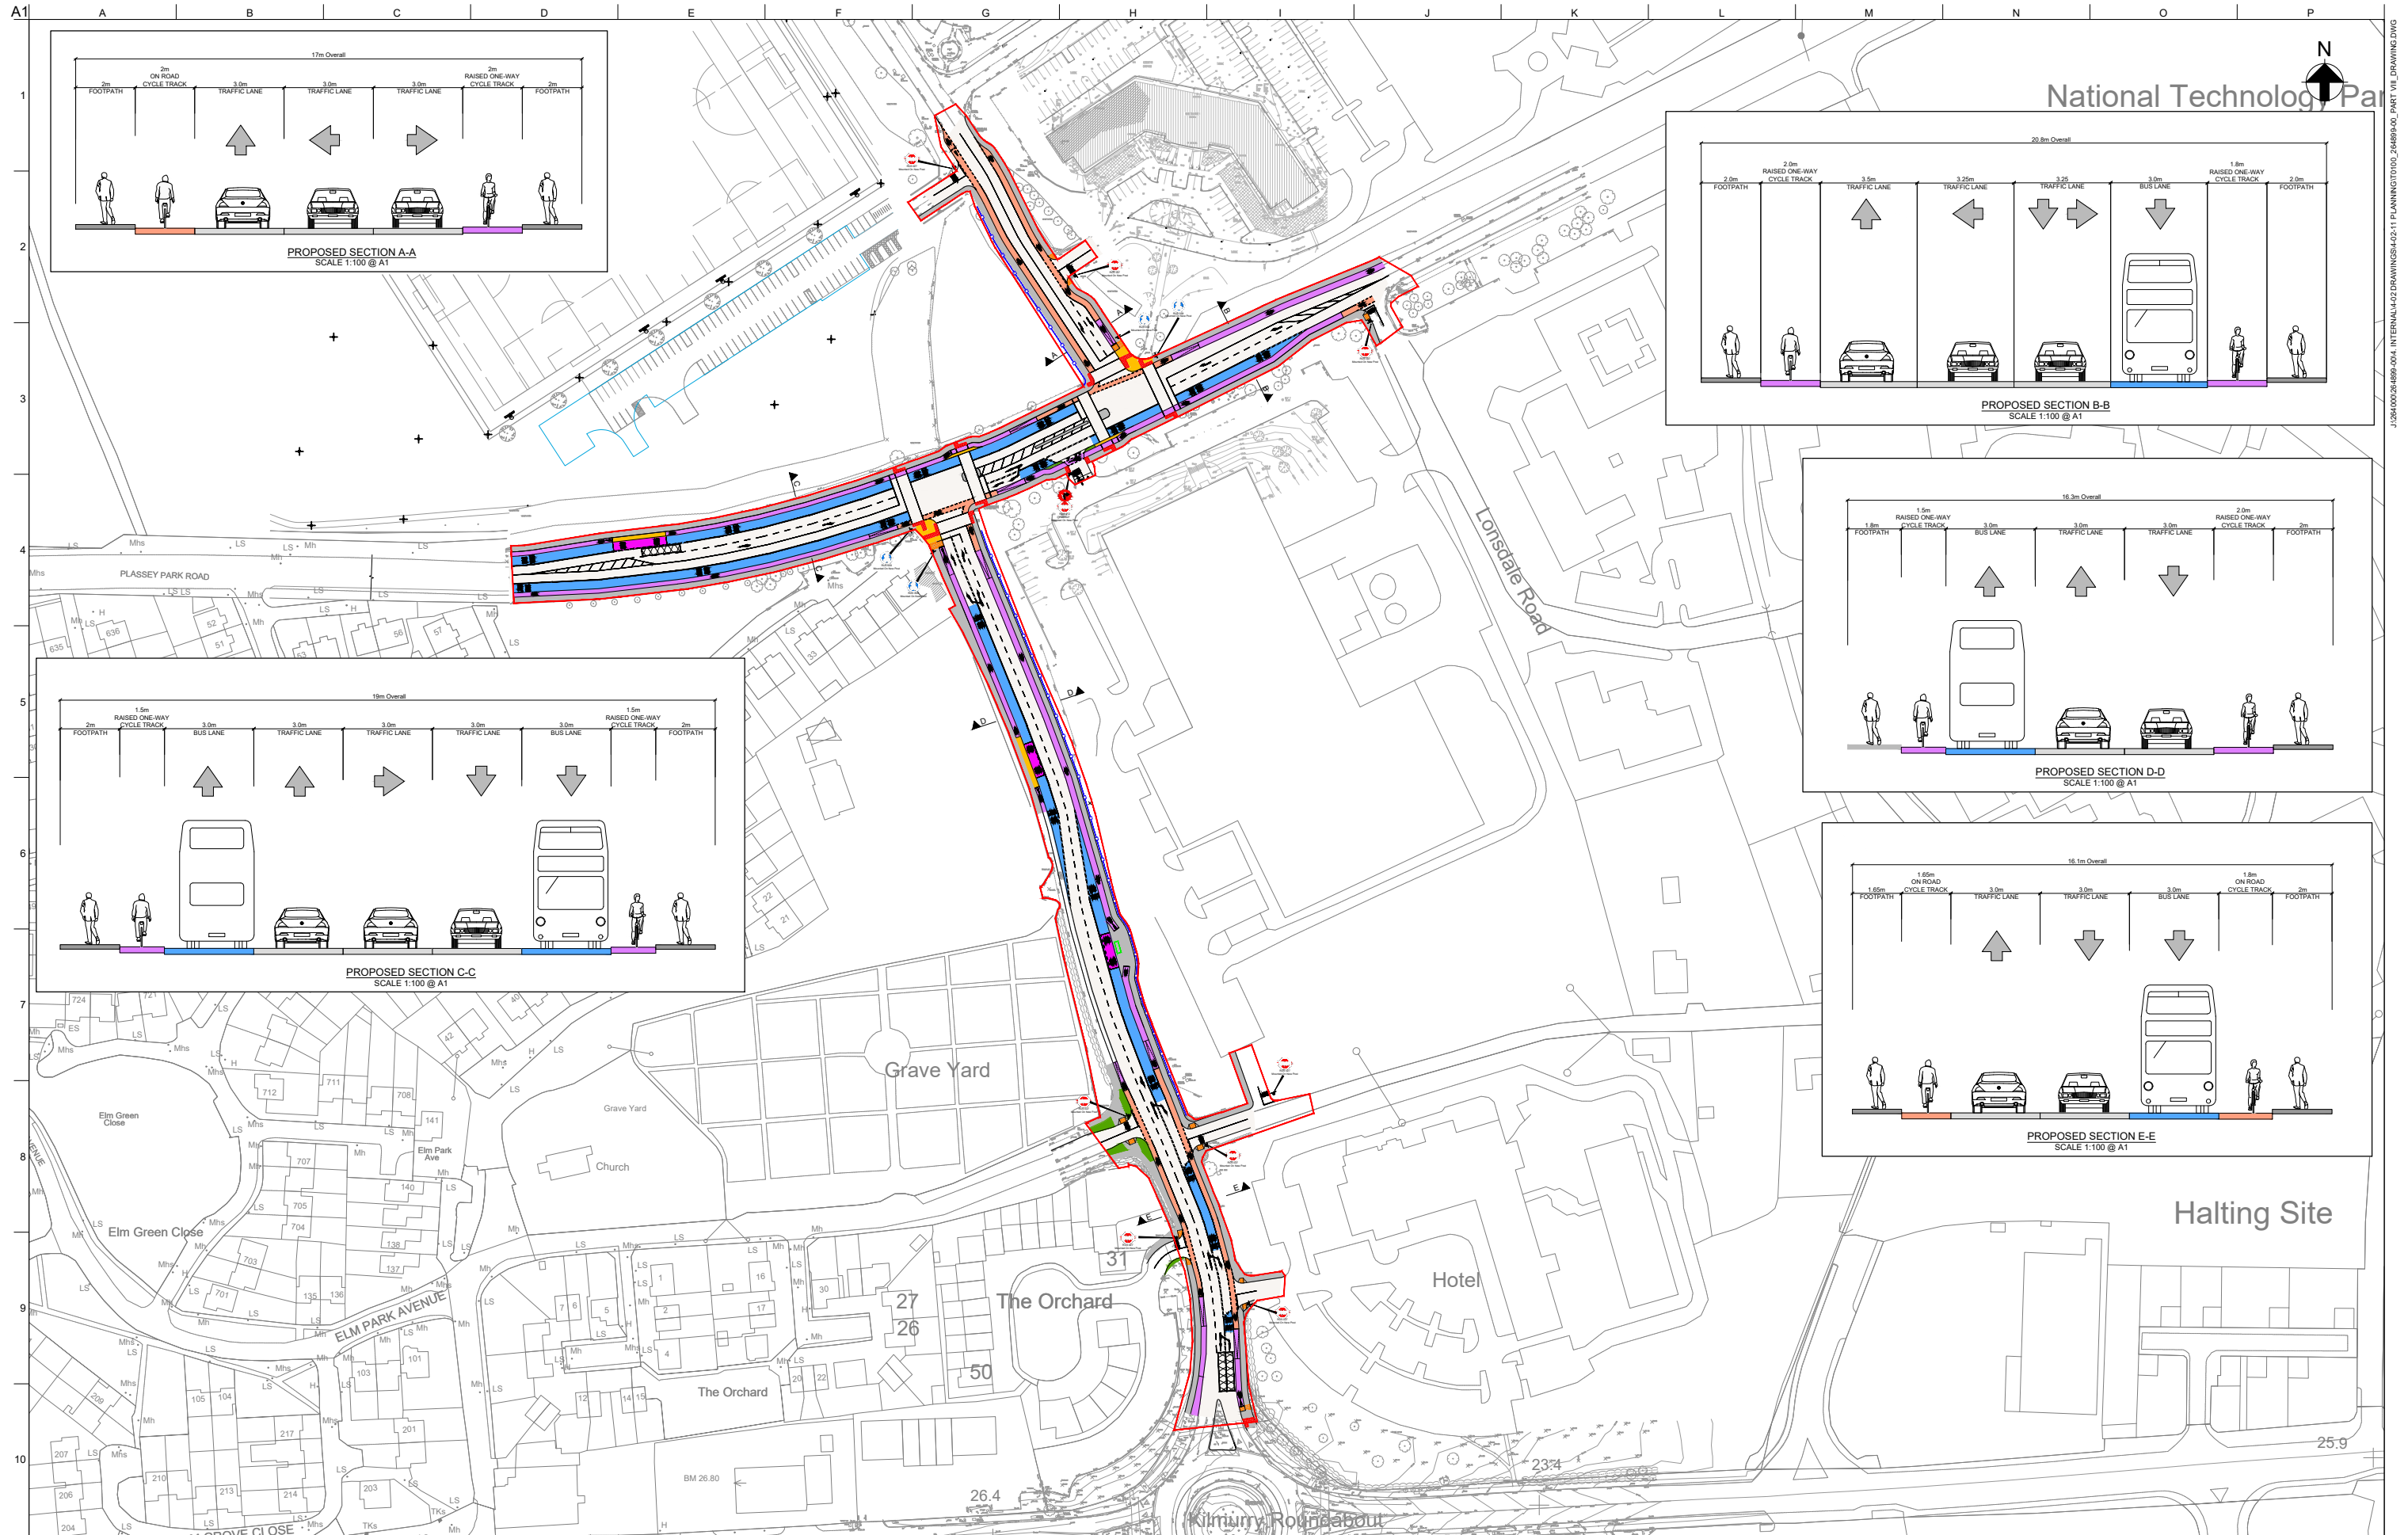

Legend:

Concrete Footway	Bus Stop
On Road Cycle Lane	Shared Space / Refuge Area
Raised Cycle Lane	Grass Verge
Bus Lane	Indicative Block Wall / Fence line to tie in with existing boundary

P1	06/08/20	DH	AC	TL
Part VIII Planning Issue				
Issue	Date	By	Chkd	Appd

Client
Limerick City & County Council

Job Title
Plassey Park Road

Scale at A1 1:1000 @ A1 (1:2000 @ A3)

Discipline
Transportation

ARUP

Arup, 50 Ringsend Road
Dublin 4
Tel +353(0)1 233 4455 Fax +353(0)1 668 3169
www.arup.ie


Drawing Title
Part VIII Planning Site Layout Overall

Drawing Status
Planning Issue

Job No
264899-00

Drawing No
T0100-01

Issue
P1

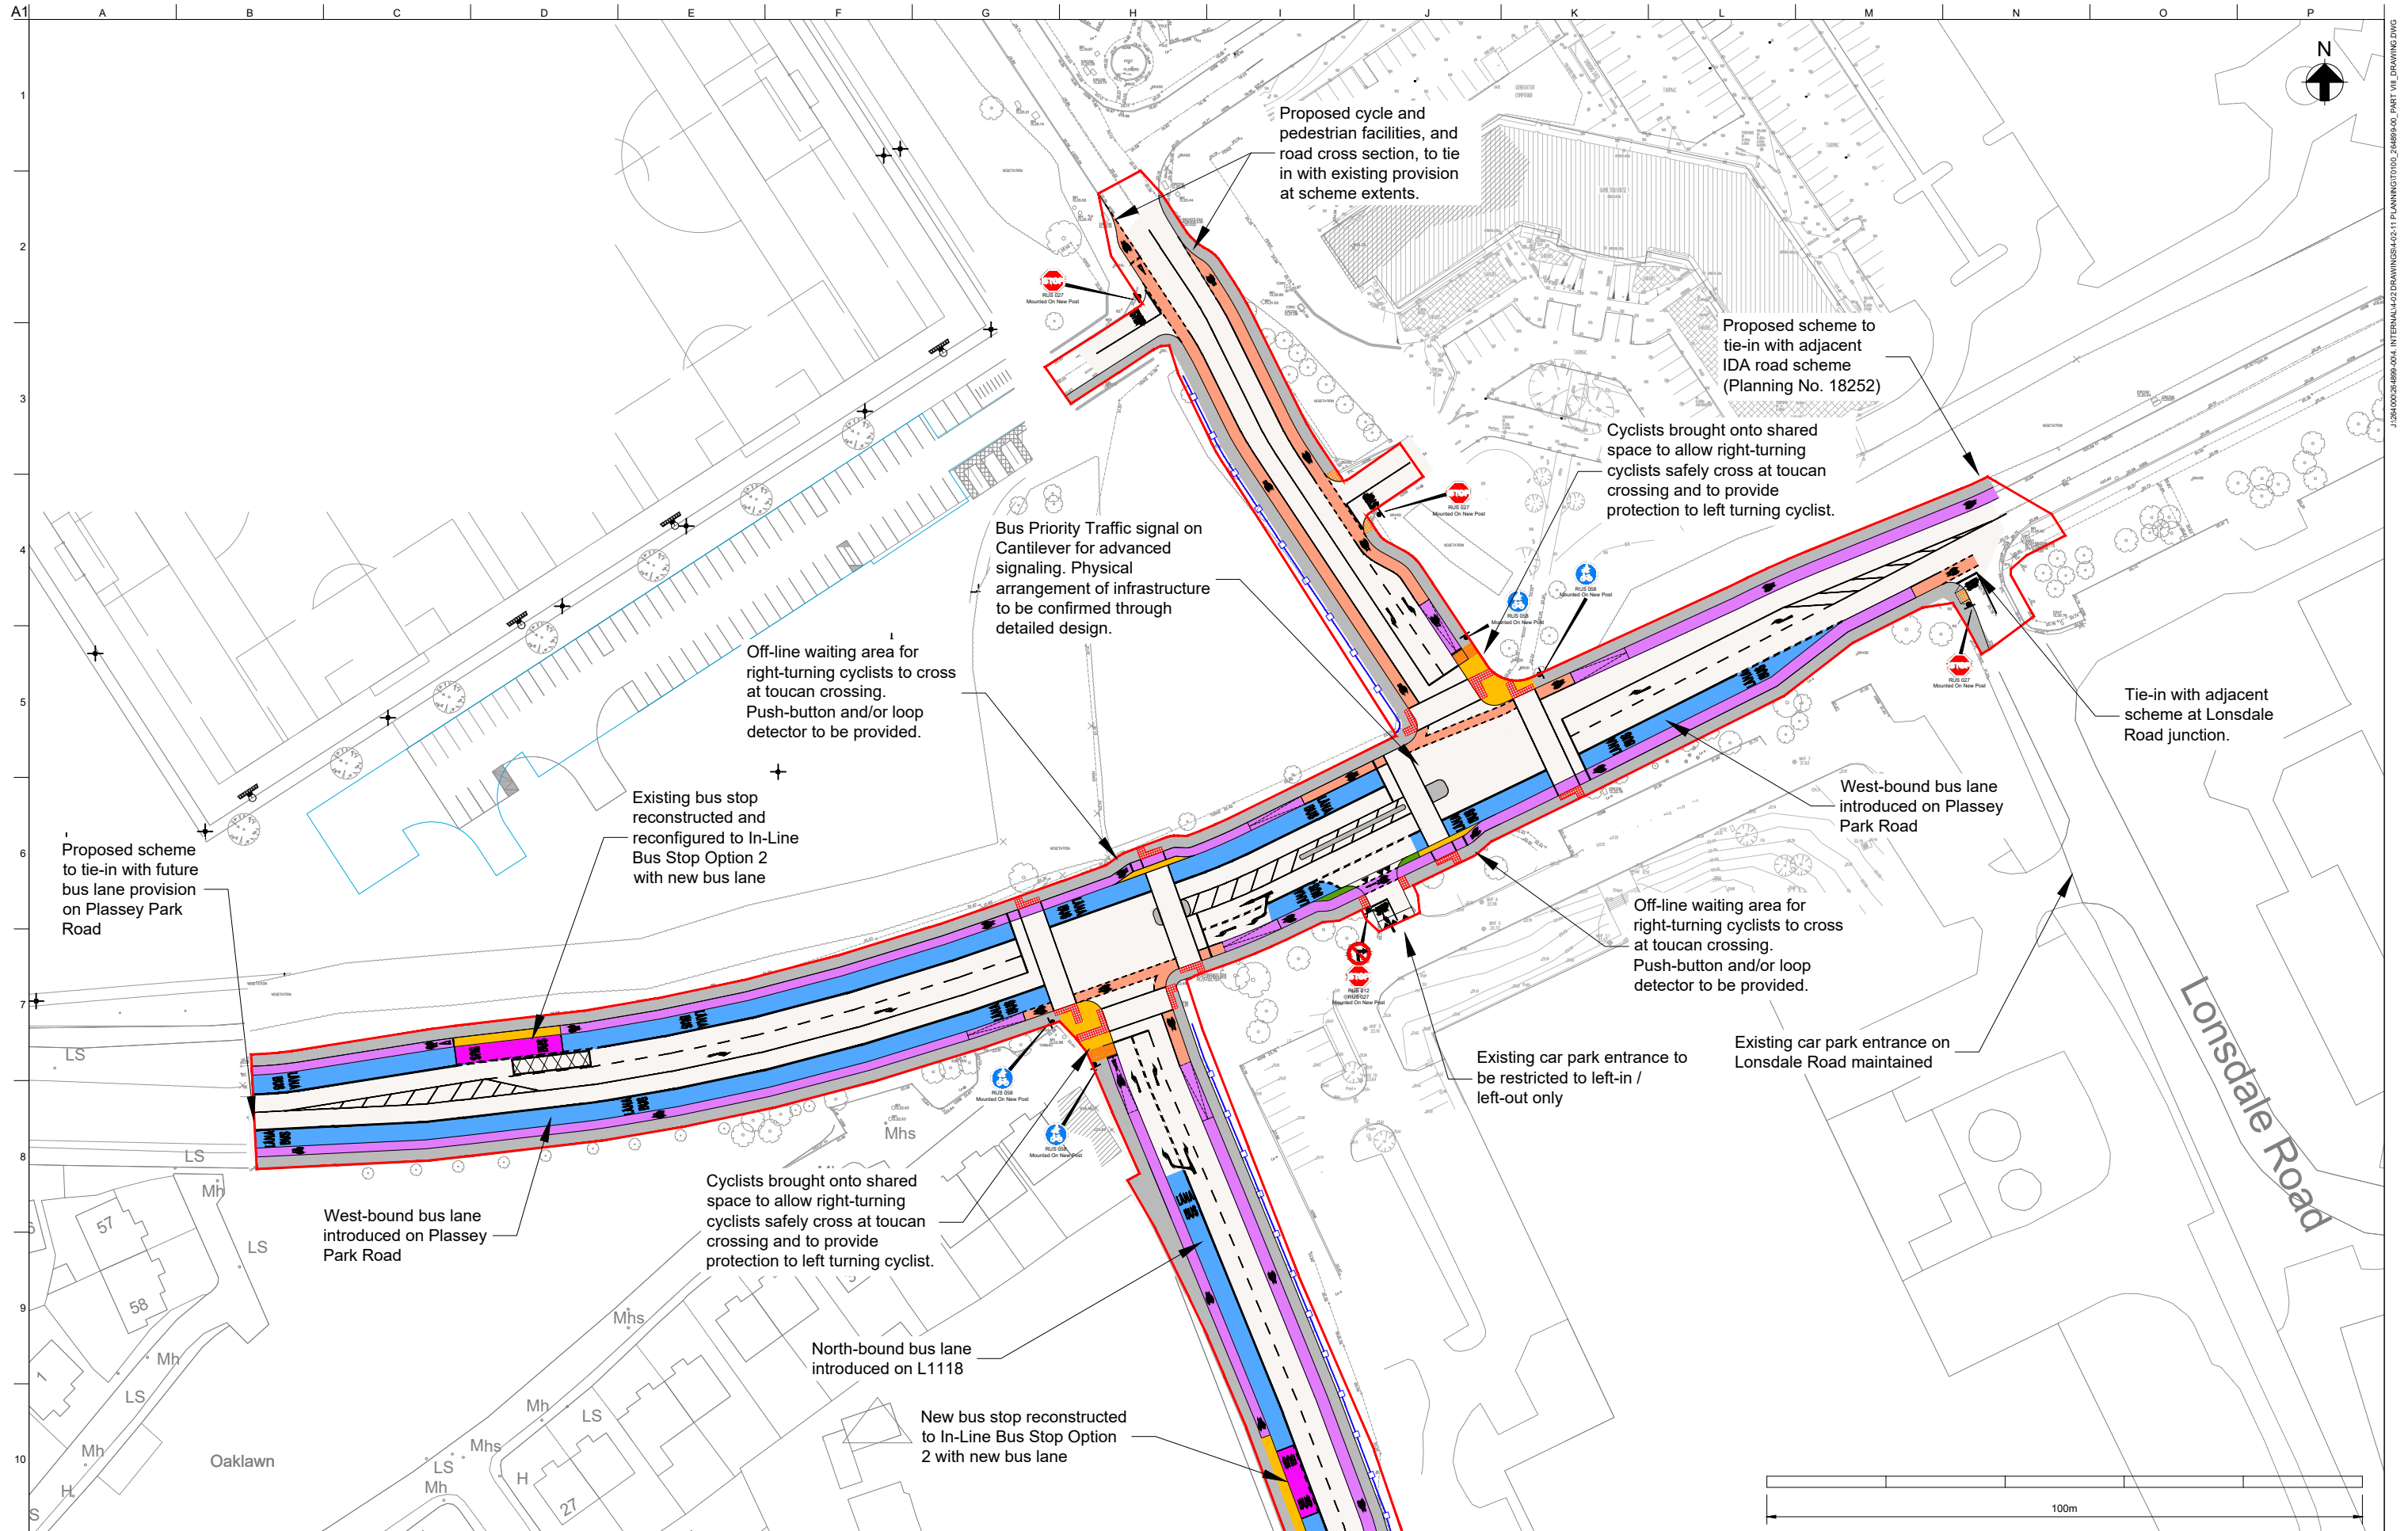

Legend:

- Concrete Footway
- On Road Cycle Lane
- Raised Cycle Lane
- Bus Lane
- Bus Stop
- Shared Space / Refuge Area
- Grass Verge
- Indicative Block Wall / Fence line to tie in with existing boundary

P1	06/08/20	DH	AC	TL
Part VIII Planning Issue				
Issue	Date	By	Chkd	Appd

Client
Limerick City & County Council

Job Title
Plassey Park Road

Scale at A1 1:500 @ A1 (1:1000 @ A3)

Discipline
Transportation

ARUP

Arup, 50 Ringsend Road
Dublin 4
Tel +353(0)1 233 4455 Fax +353(0)1 668 3169
www.arup.ie


Drawing Title
Part VIII Planning Scheme Proposals
Sheet 1 of 2

Drawing Status
Planning Issue

Job No
264899-00

Drawing No
T0100-02

Issue
P1

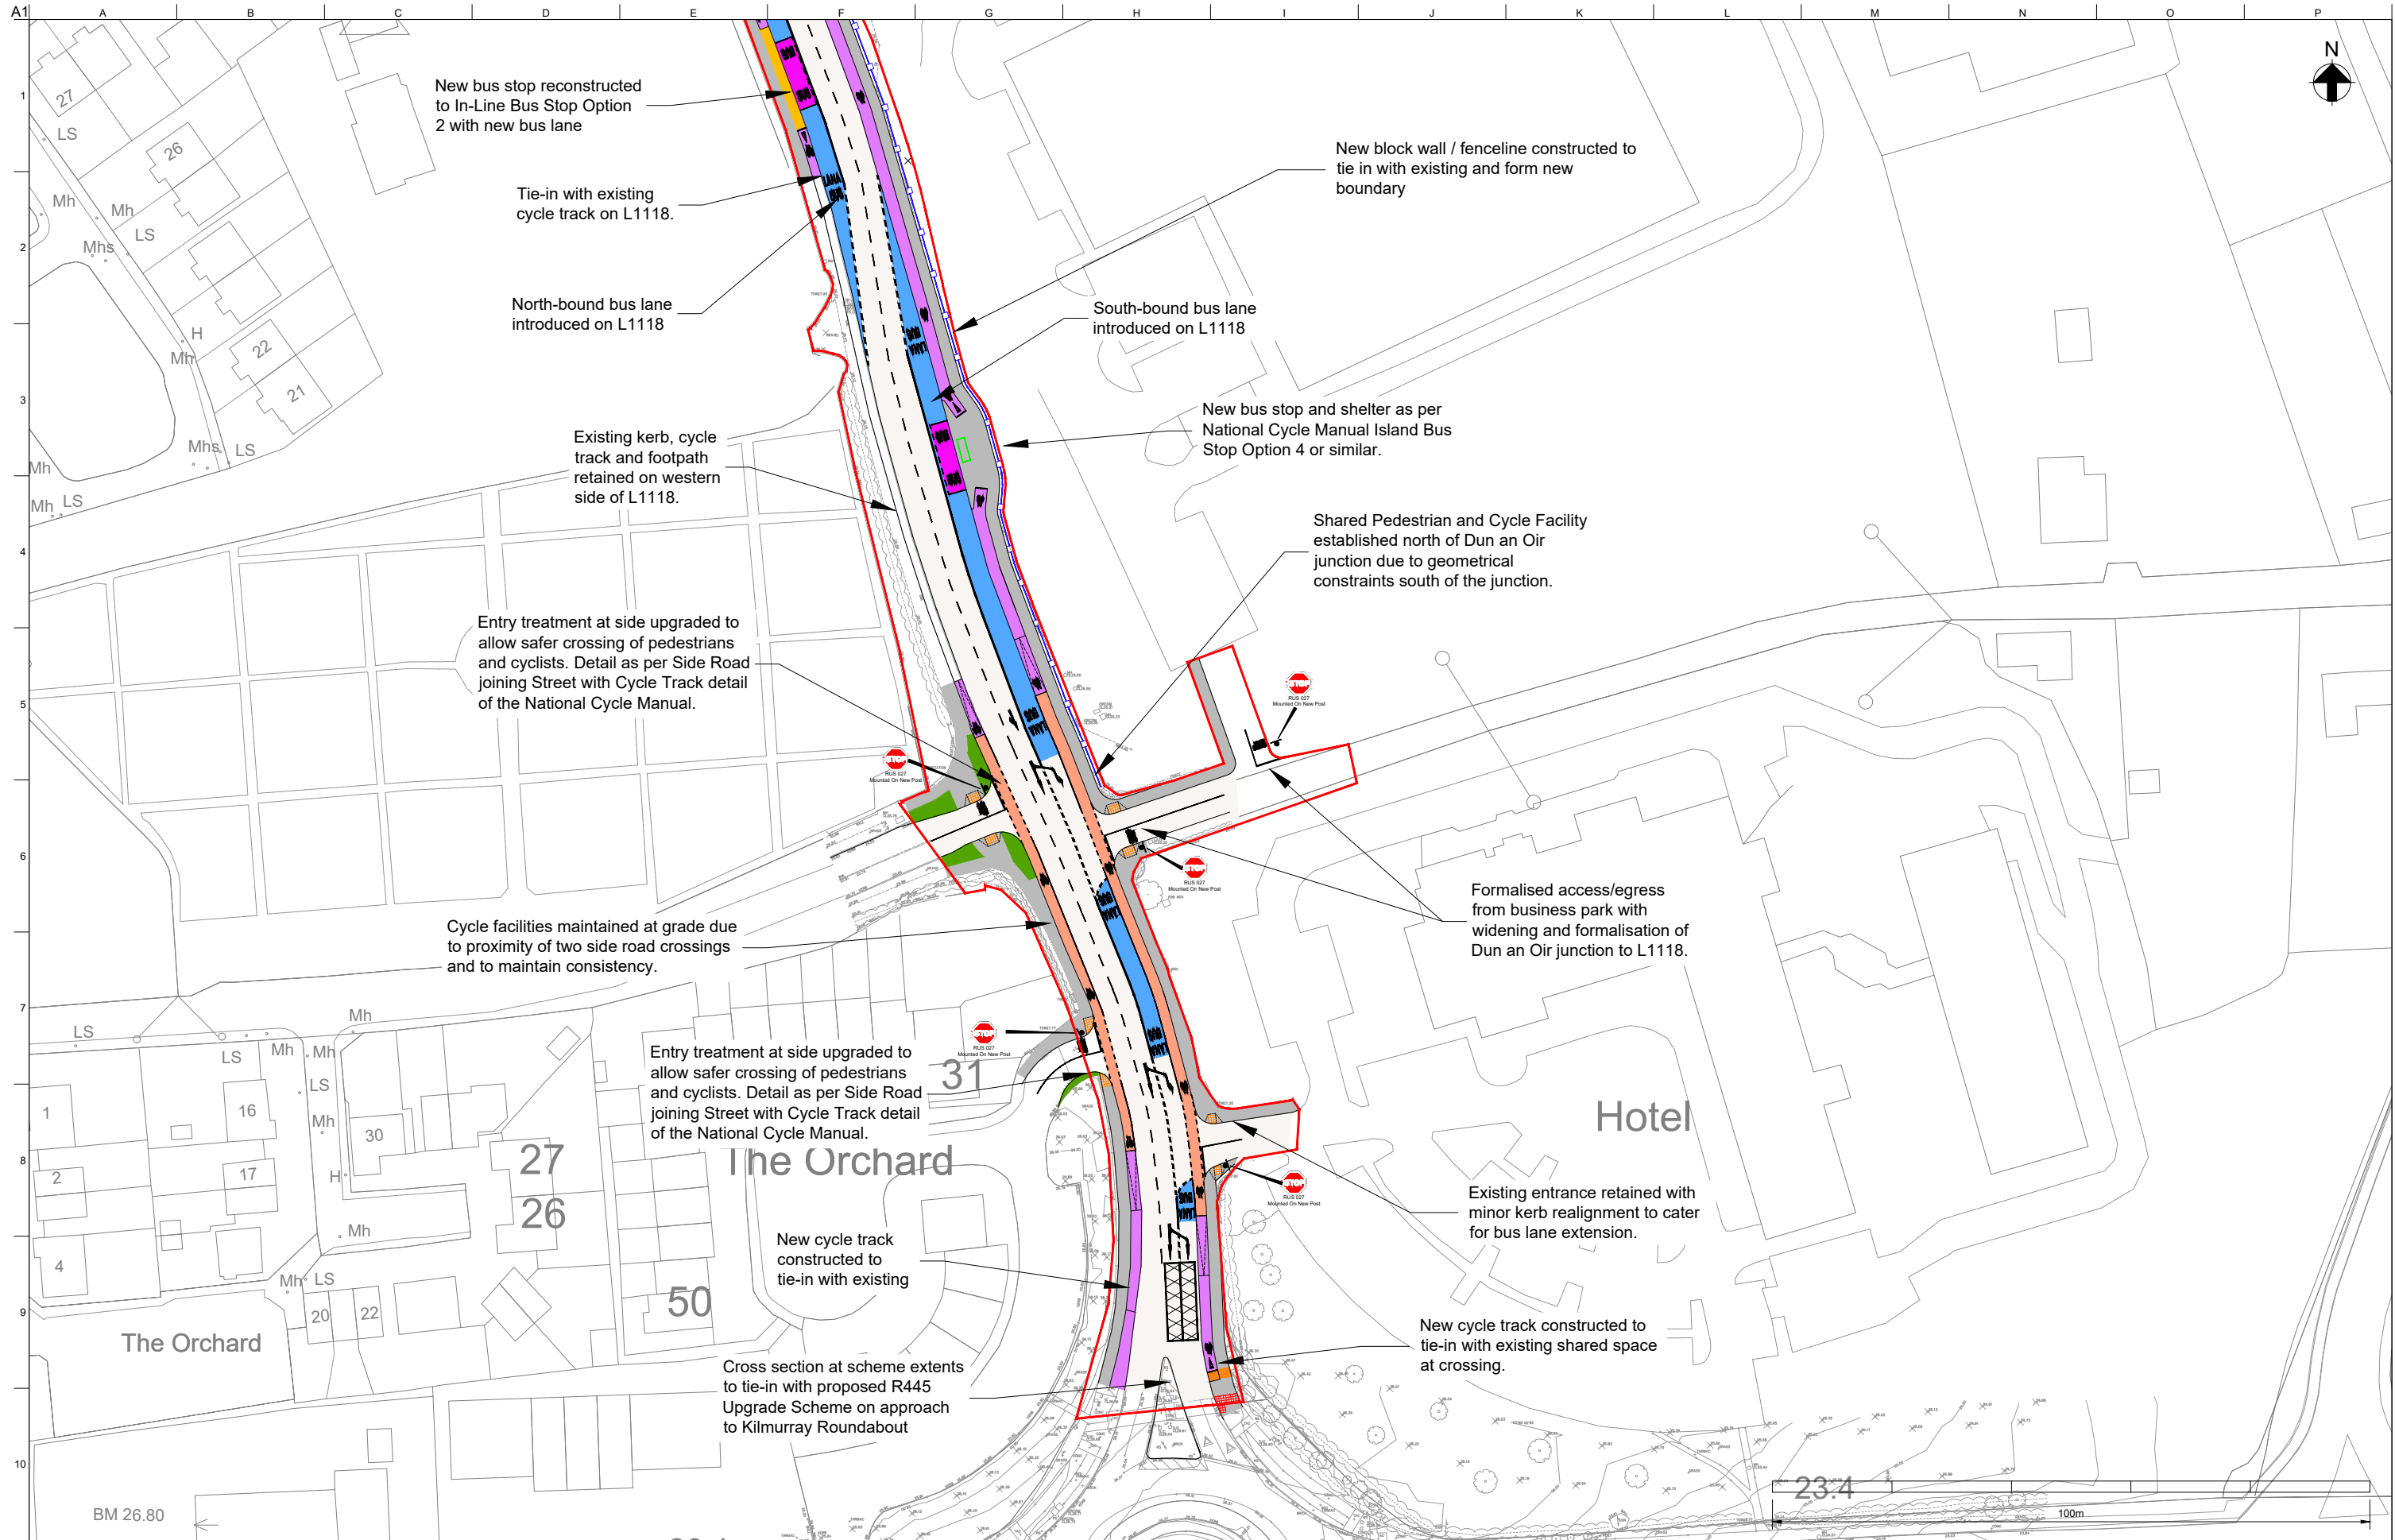

Legend:

	Concrete Footway		Bus Stop
	On Road Cycle Lane		Grass Verge
	Raised Cycle Lane		Indicative Block Wall / Fence line to tie in with existing boundary
	Bus Lane		

P1	06/08/20	DH	AC	TL
Part VIII Planning Issue				
Issue	Date	By	Chkd	Appd

Client
Limerick City & County Council

Job Title
Plassey Park Road

Scale at A1 1:500 @ A1 (1:1000 @ A3)
Discipline Transportation

ARUP

Arup, 50 Ringsend Road
Dublin 4
Tel +353(0)1 233 4455 Fax +353(0)1 668 3169
www.arup.ie

Drawing Title
Part VIII Planning Scheme Proposals
Sheet 2 of 2

Planning Issue

Job No	Drawing No	Issue
264899-00	T0100-03	P1