


	● Luminaire A	● Luminaire B
Type	AXIA 3 EVO 1 5266 16 OSLO N S QUARE GIANT@700mA NW 740...	MPG-2-100W
Lamp Flux (klm)	4.71	15.00
Maintenance Factor	0.83	0.91
No. in Project	6	1

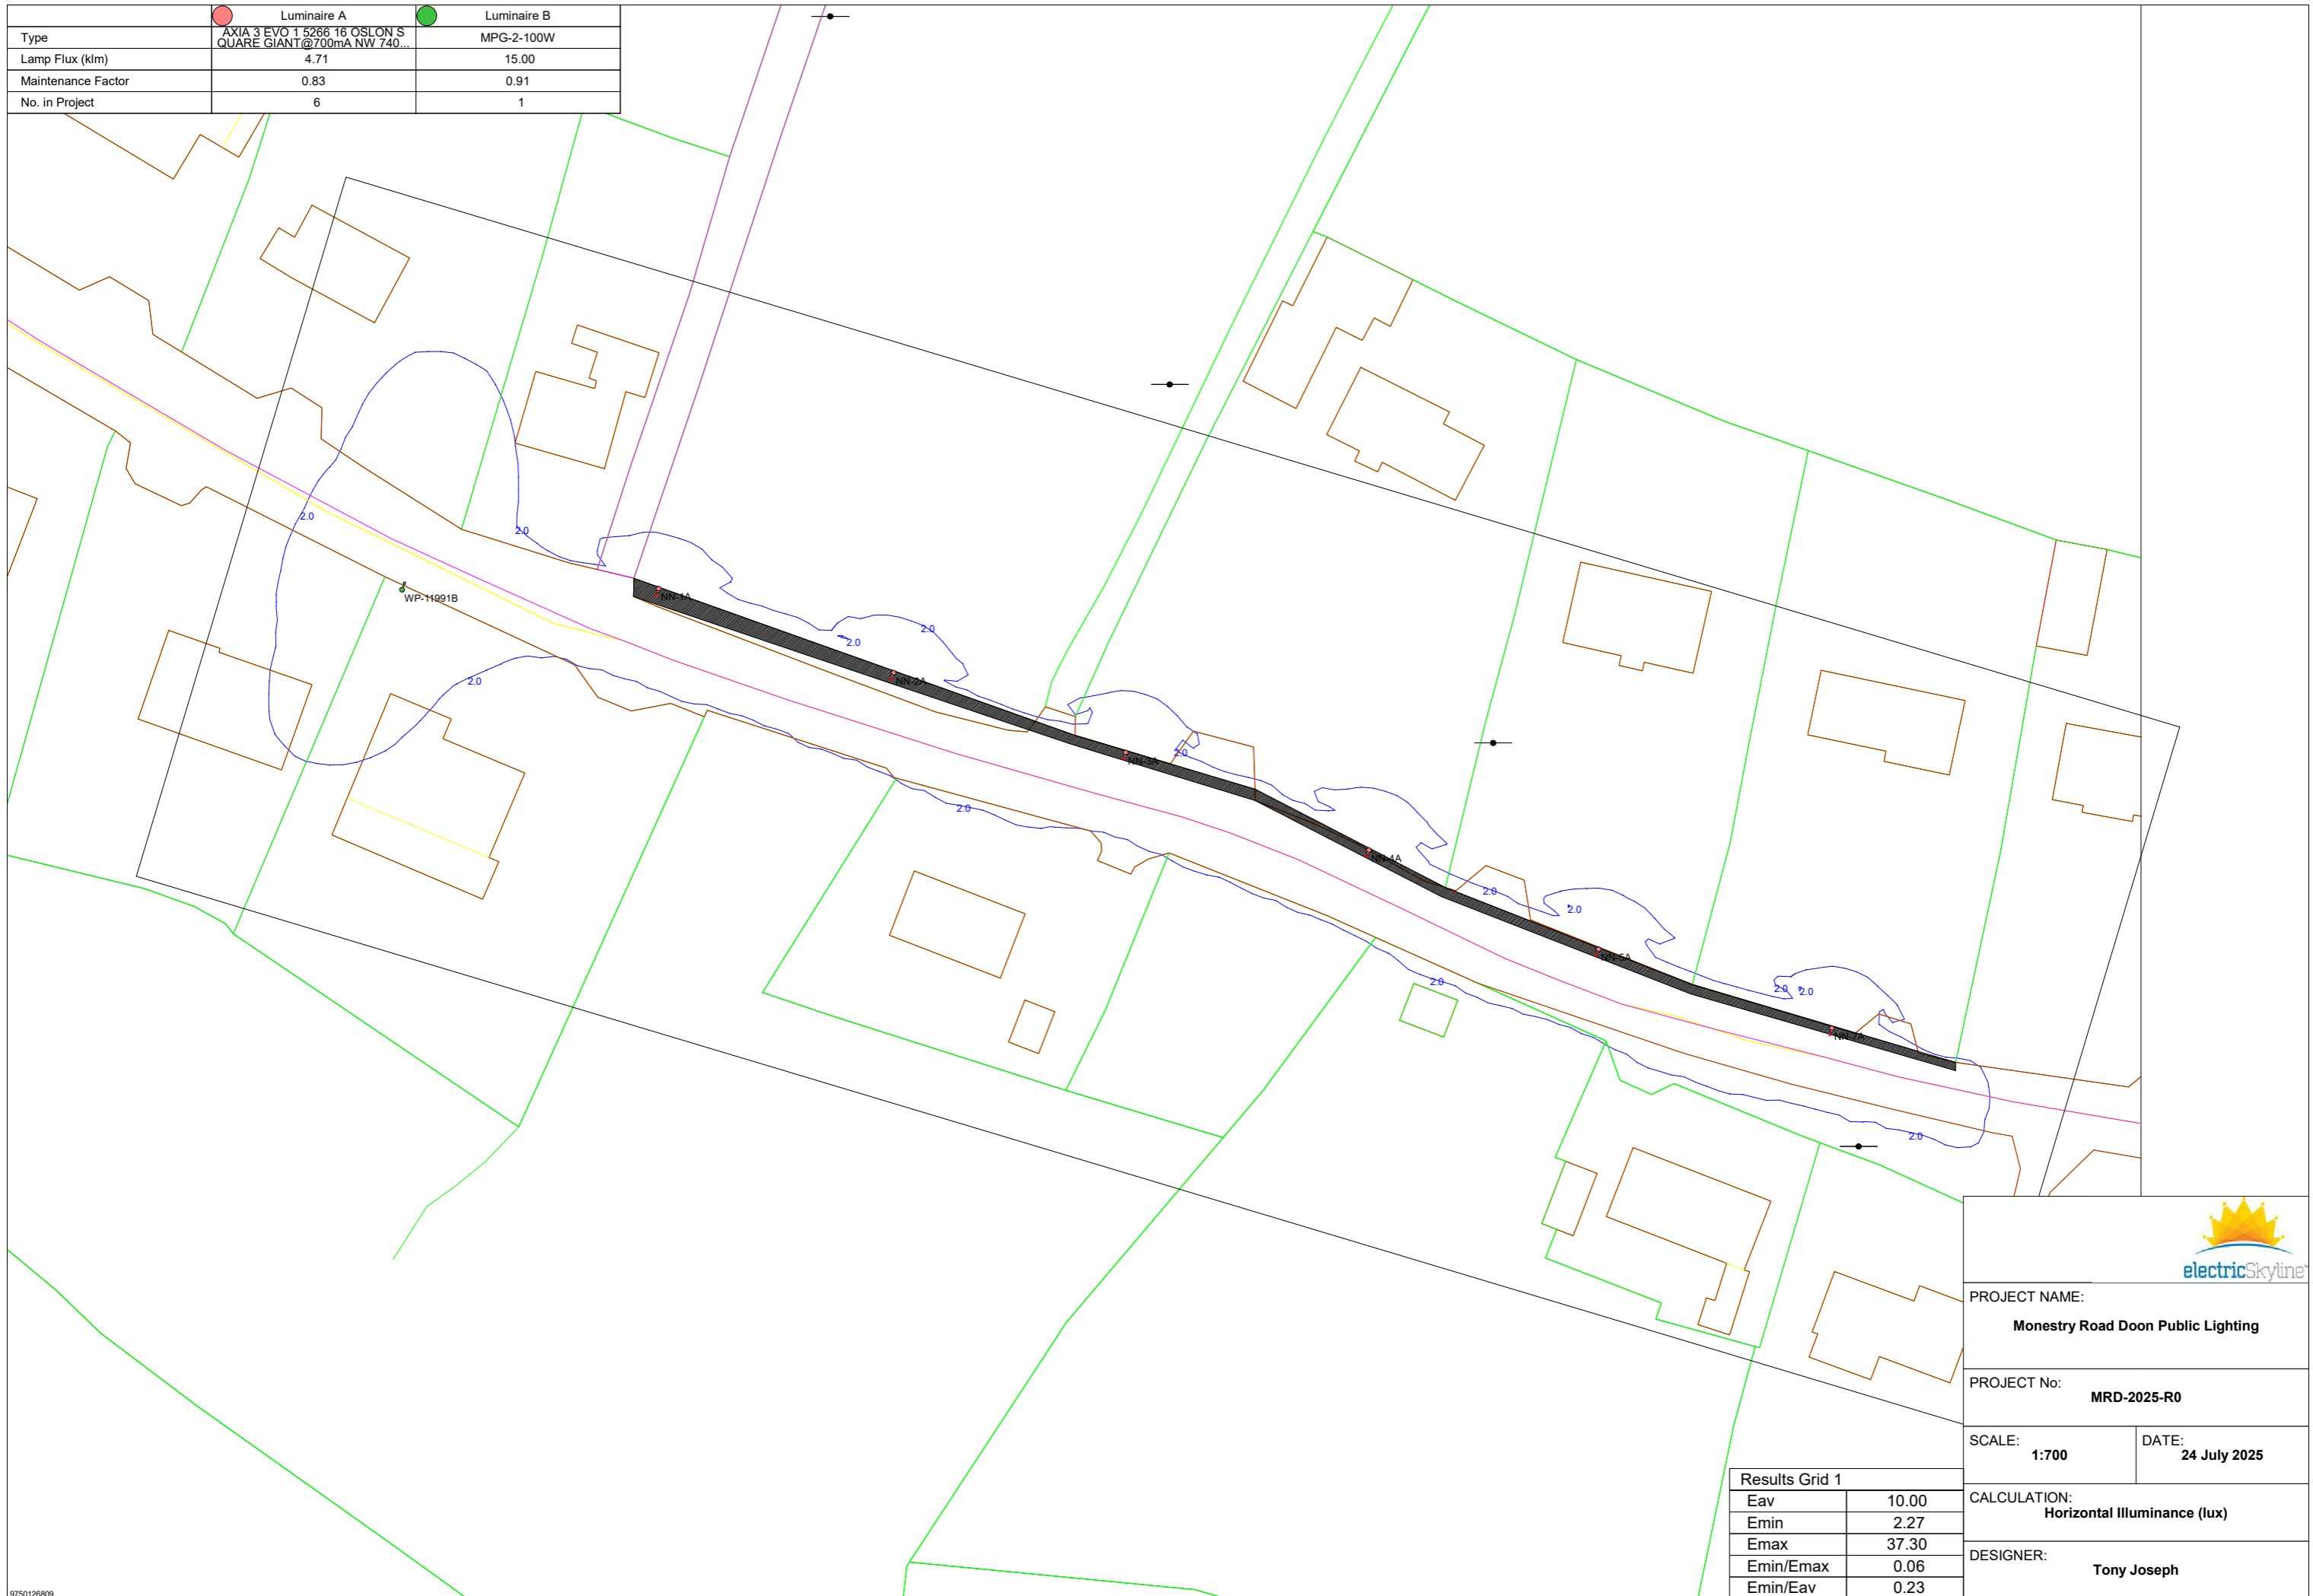

PROJECT NAME:
Monestry Road Doon Public Lighting

PROJECT No:
MRD-2025-R0

SCALE: **1:700** DATE: **24 July 2025**

CALCULATION:
Horizontal Illuminance (lux)

DESIGNER:
Tony Joseph

Results Grid 1	
Eav	10.00
Emin	2.27
Emax	37.30
Emin/Emax	0.06
Emin/Eav	0.23